

These maps are based on our emerging design and may change as we continue to refine the design, complete environmental assessments and take into consideration further feedback

**Phase 2b Route**

- At Grade
- Bored Tunnel
- Cut And Cover
- Cutting
- Embankment
- Viaduct
- Box Structure
- Depot
- Green Tunnel
- Retained Cut
- Retaining Wall
- Station
- Tunnel Portal
- Underground Box

**Legend**

- Electricity Substations
- Station (July 2017)
- Building Footprint
- Other Transport Facilities
- Shaft
- Portal
- Tunnel Excavated Extent
- Balancing Pond
- Main Construction Compounds

**Event Locations**

- Community Area Boundary
- Road Edge of Carriageway
- Public Rights Of Way - Existing
- Public Rights Of Way - New
- Public Rights Of Way - Stopped Up Perm.
- Main Network Rail Alignment
- Rail Alignment Formation Edges

**New/Recent Developments**

- Earthworks (Rail & Non Rail)
- Road Closures
- Proposed Access off Highway
- Satellite Construction Compound

**Map Navigation**

MANCHESTER

LEEDS

BIRMINGHAM

**High Speed Two Phase 2b Engagement Event Maps June 2018**

**Map 27 - (LA01)**

*Published*

**HS2**

Registered in England. Registration number 06791686.  
Registered office: 2 Snowhill, Queensway, Birmingham B4 6GA


© Crown copyright and database rights 2018.  
OS 100049190

Scale at A3: 1:10,000

**Doc Number: HS2-HS2-SE-MAP-000-000009**


**Date: 25/05/18**



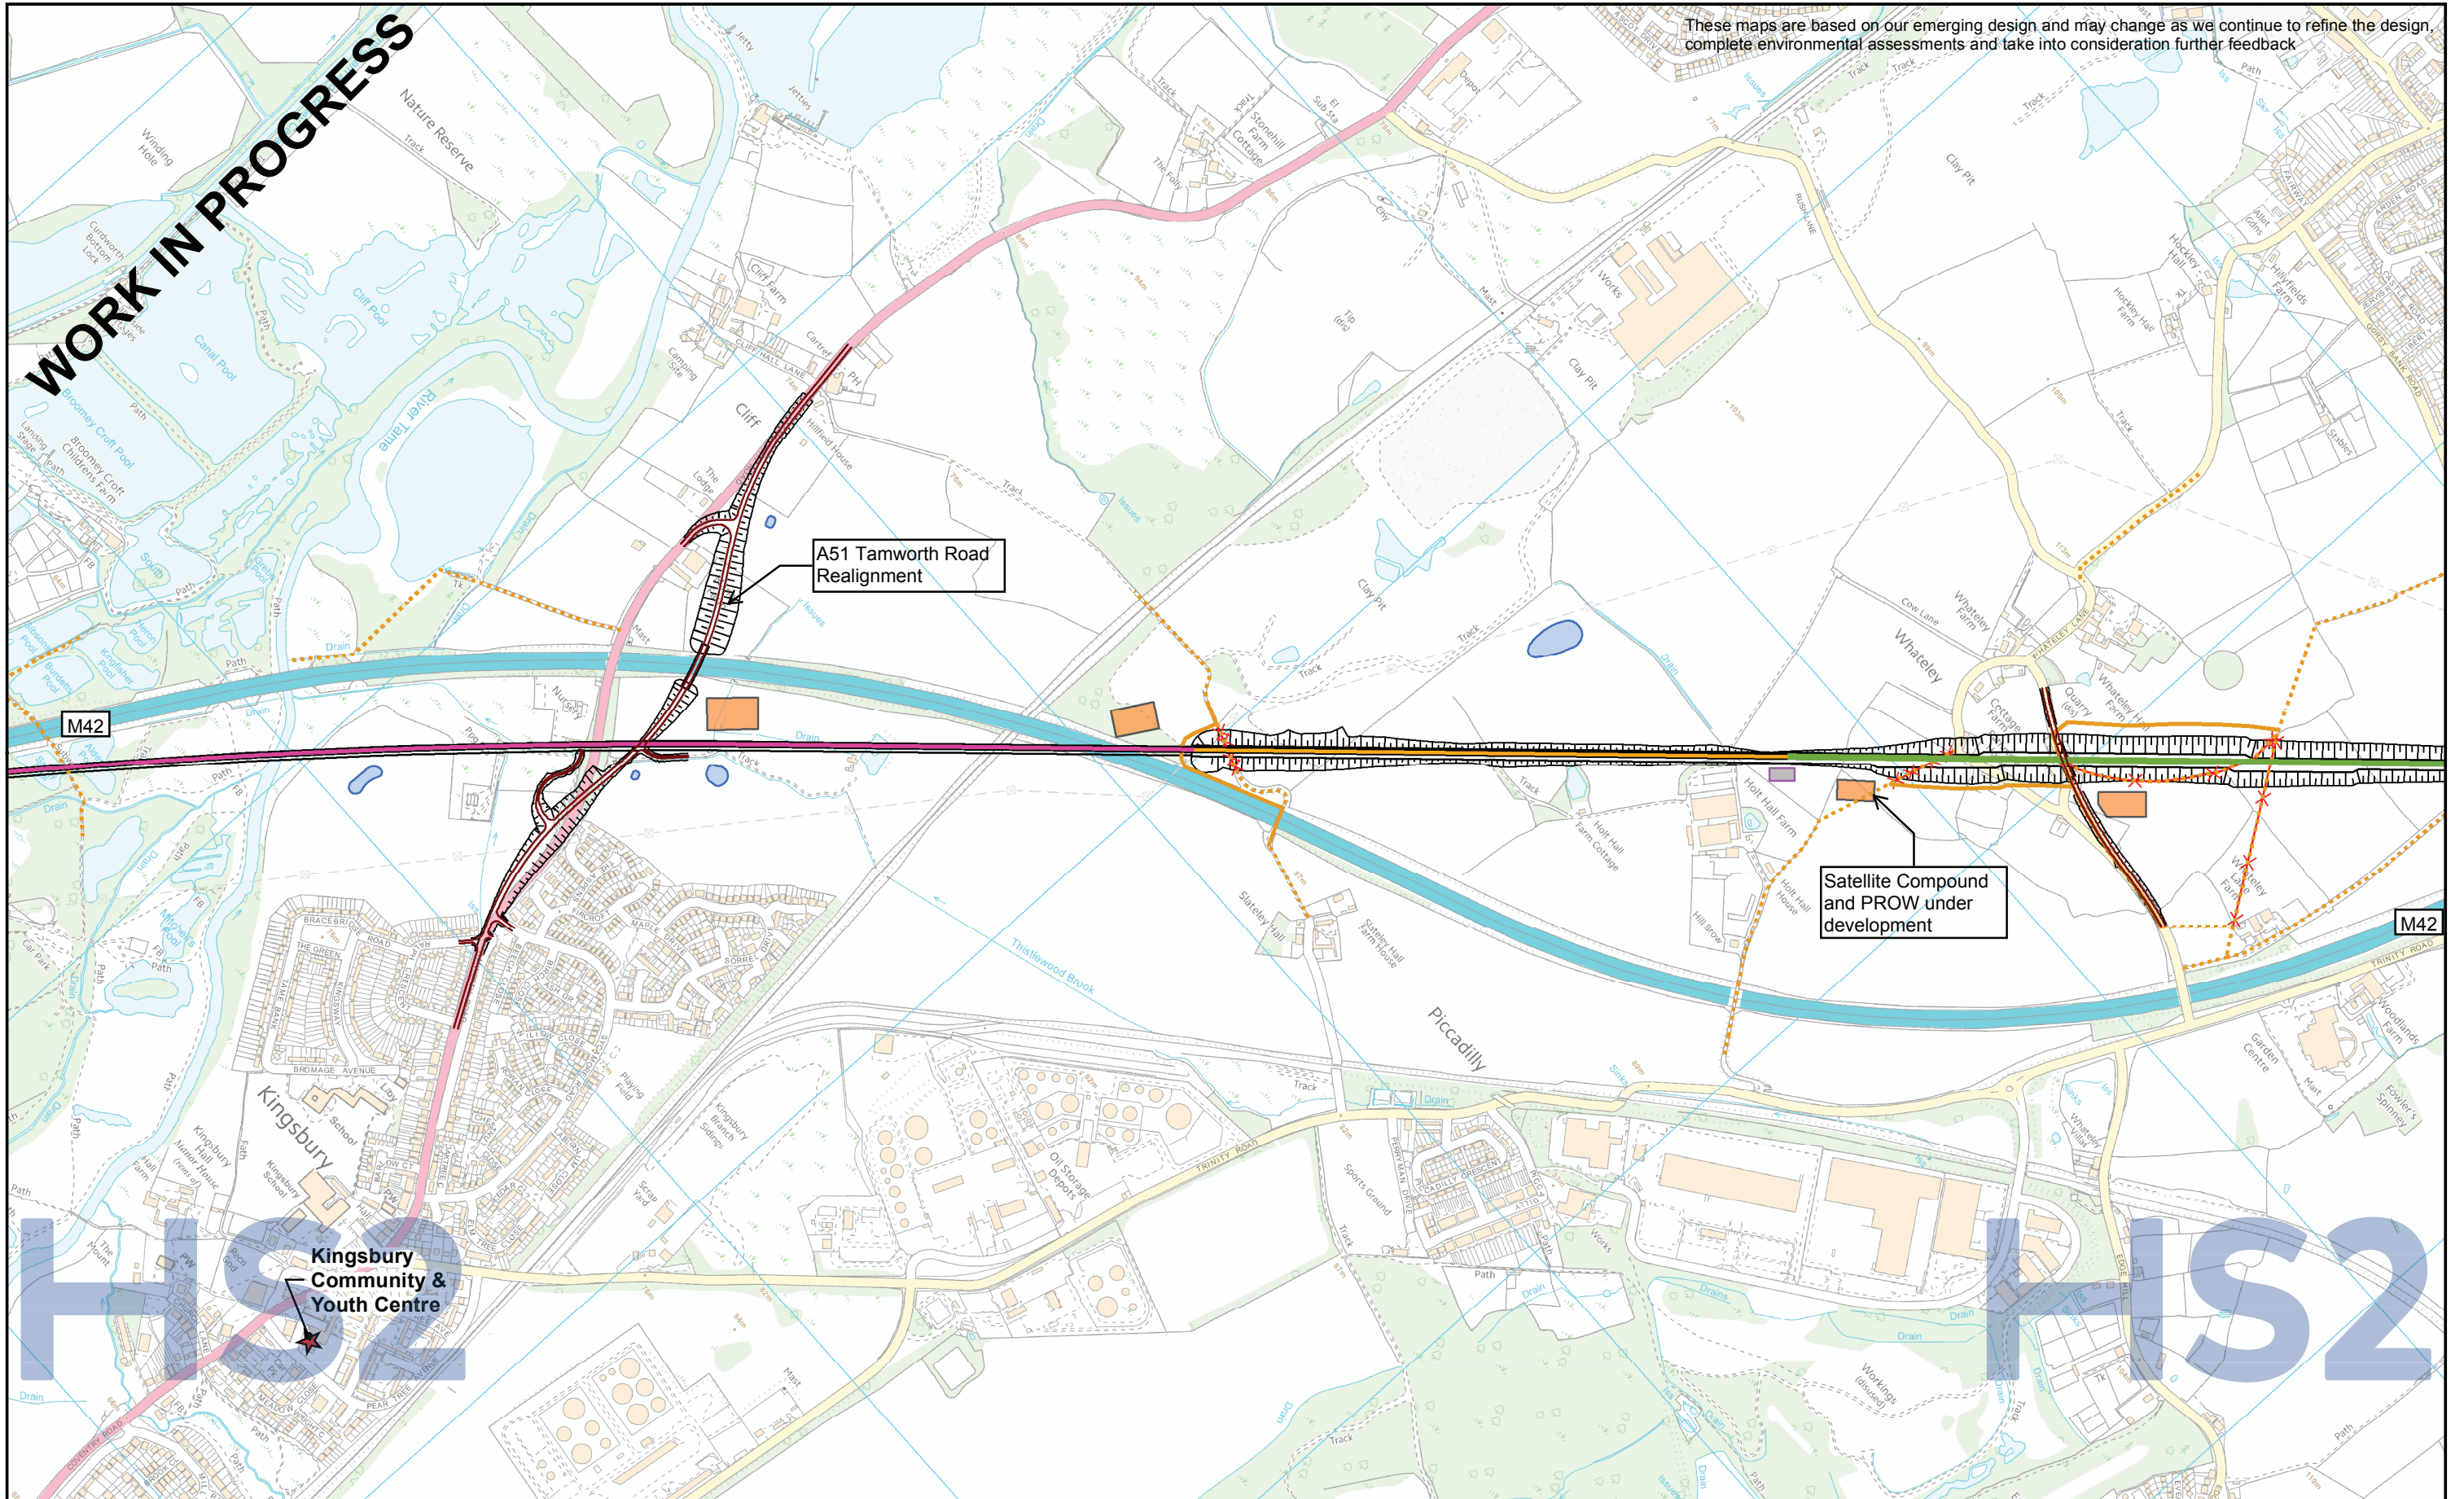

<b>Phase 2b Route</b> <ul style="list-style-type: none"><li>At Grade</li><li>Bored Tunnel</li><li>Cut And Cover</li><li>Cutting</li><li>Embankment</li><li>Viaduct</li><li>Box Structure</li><li>Depot</li><li>Green Tunnel</li><li>Retained Cut</li><li>Retaining Wall</li><li>Station</li><li>Tunnel Portal</li><li>Underground Box</li></ul>	<b>Legend</b> <ul style="list-style-type: none"><li>★ Event Locations</li><li>Community Area Boundary</li><li>Road Edge of Carriageway</li><li>Public Rights Of Way - Existing</li><li>Public Rights Of Way - New</li><li>Public Rights Of Way - Stopped Up Perm.</li><li>Main Network Rail Alignment</li><li>Rail Alignment Formation Edges</li></ul>	<ul style="list-style-type: none"><li>Electricity Substations</li><li>Station (July 2017)</li><li>Building Footprint</li><li>Other Transport Facilities</li><li>Shaft</li><li>Portal</li><li>Tunnel Excavated Extent</li><li>Balancing Pond</li><li>Main Construction Compounds</li></ul>	<ul style="list-style-type: none"><li>New/Recent Developments</li><li>Earthworks (Rail &amp; Non Rail)</li><li>Road Closures</li><li>Proposed Access off Highway</li><li>Satellite Construction Compound</li></ul>		<p><b>High Speed Two</b> <b>Phase 2b</b> <b>Engagement Event Maps</b> <b>June 2018</b></p> <p><b>Map 28 - (LA01)</b></p> <p><i>Published</i></p>	<p><b>HS2</b></p> <p>Registered in England. Registration number 06791686. Registered office: 2 Snowhill, Queensway, Birmingham B4 6GA</p> <p>© Crown copyright and database rights 2018. OS 100049190</p> <p>Scale at A3: 1:10,000</p> <p>Doc Number: HS2-HS2-SE-MAP-000-000009</p> <p>Date: 25/05/18</p>
---	--	---	--	--	--	---



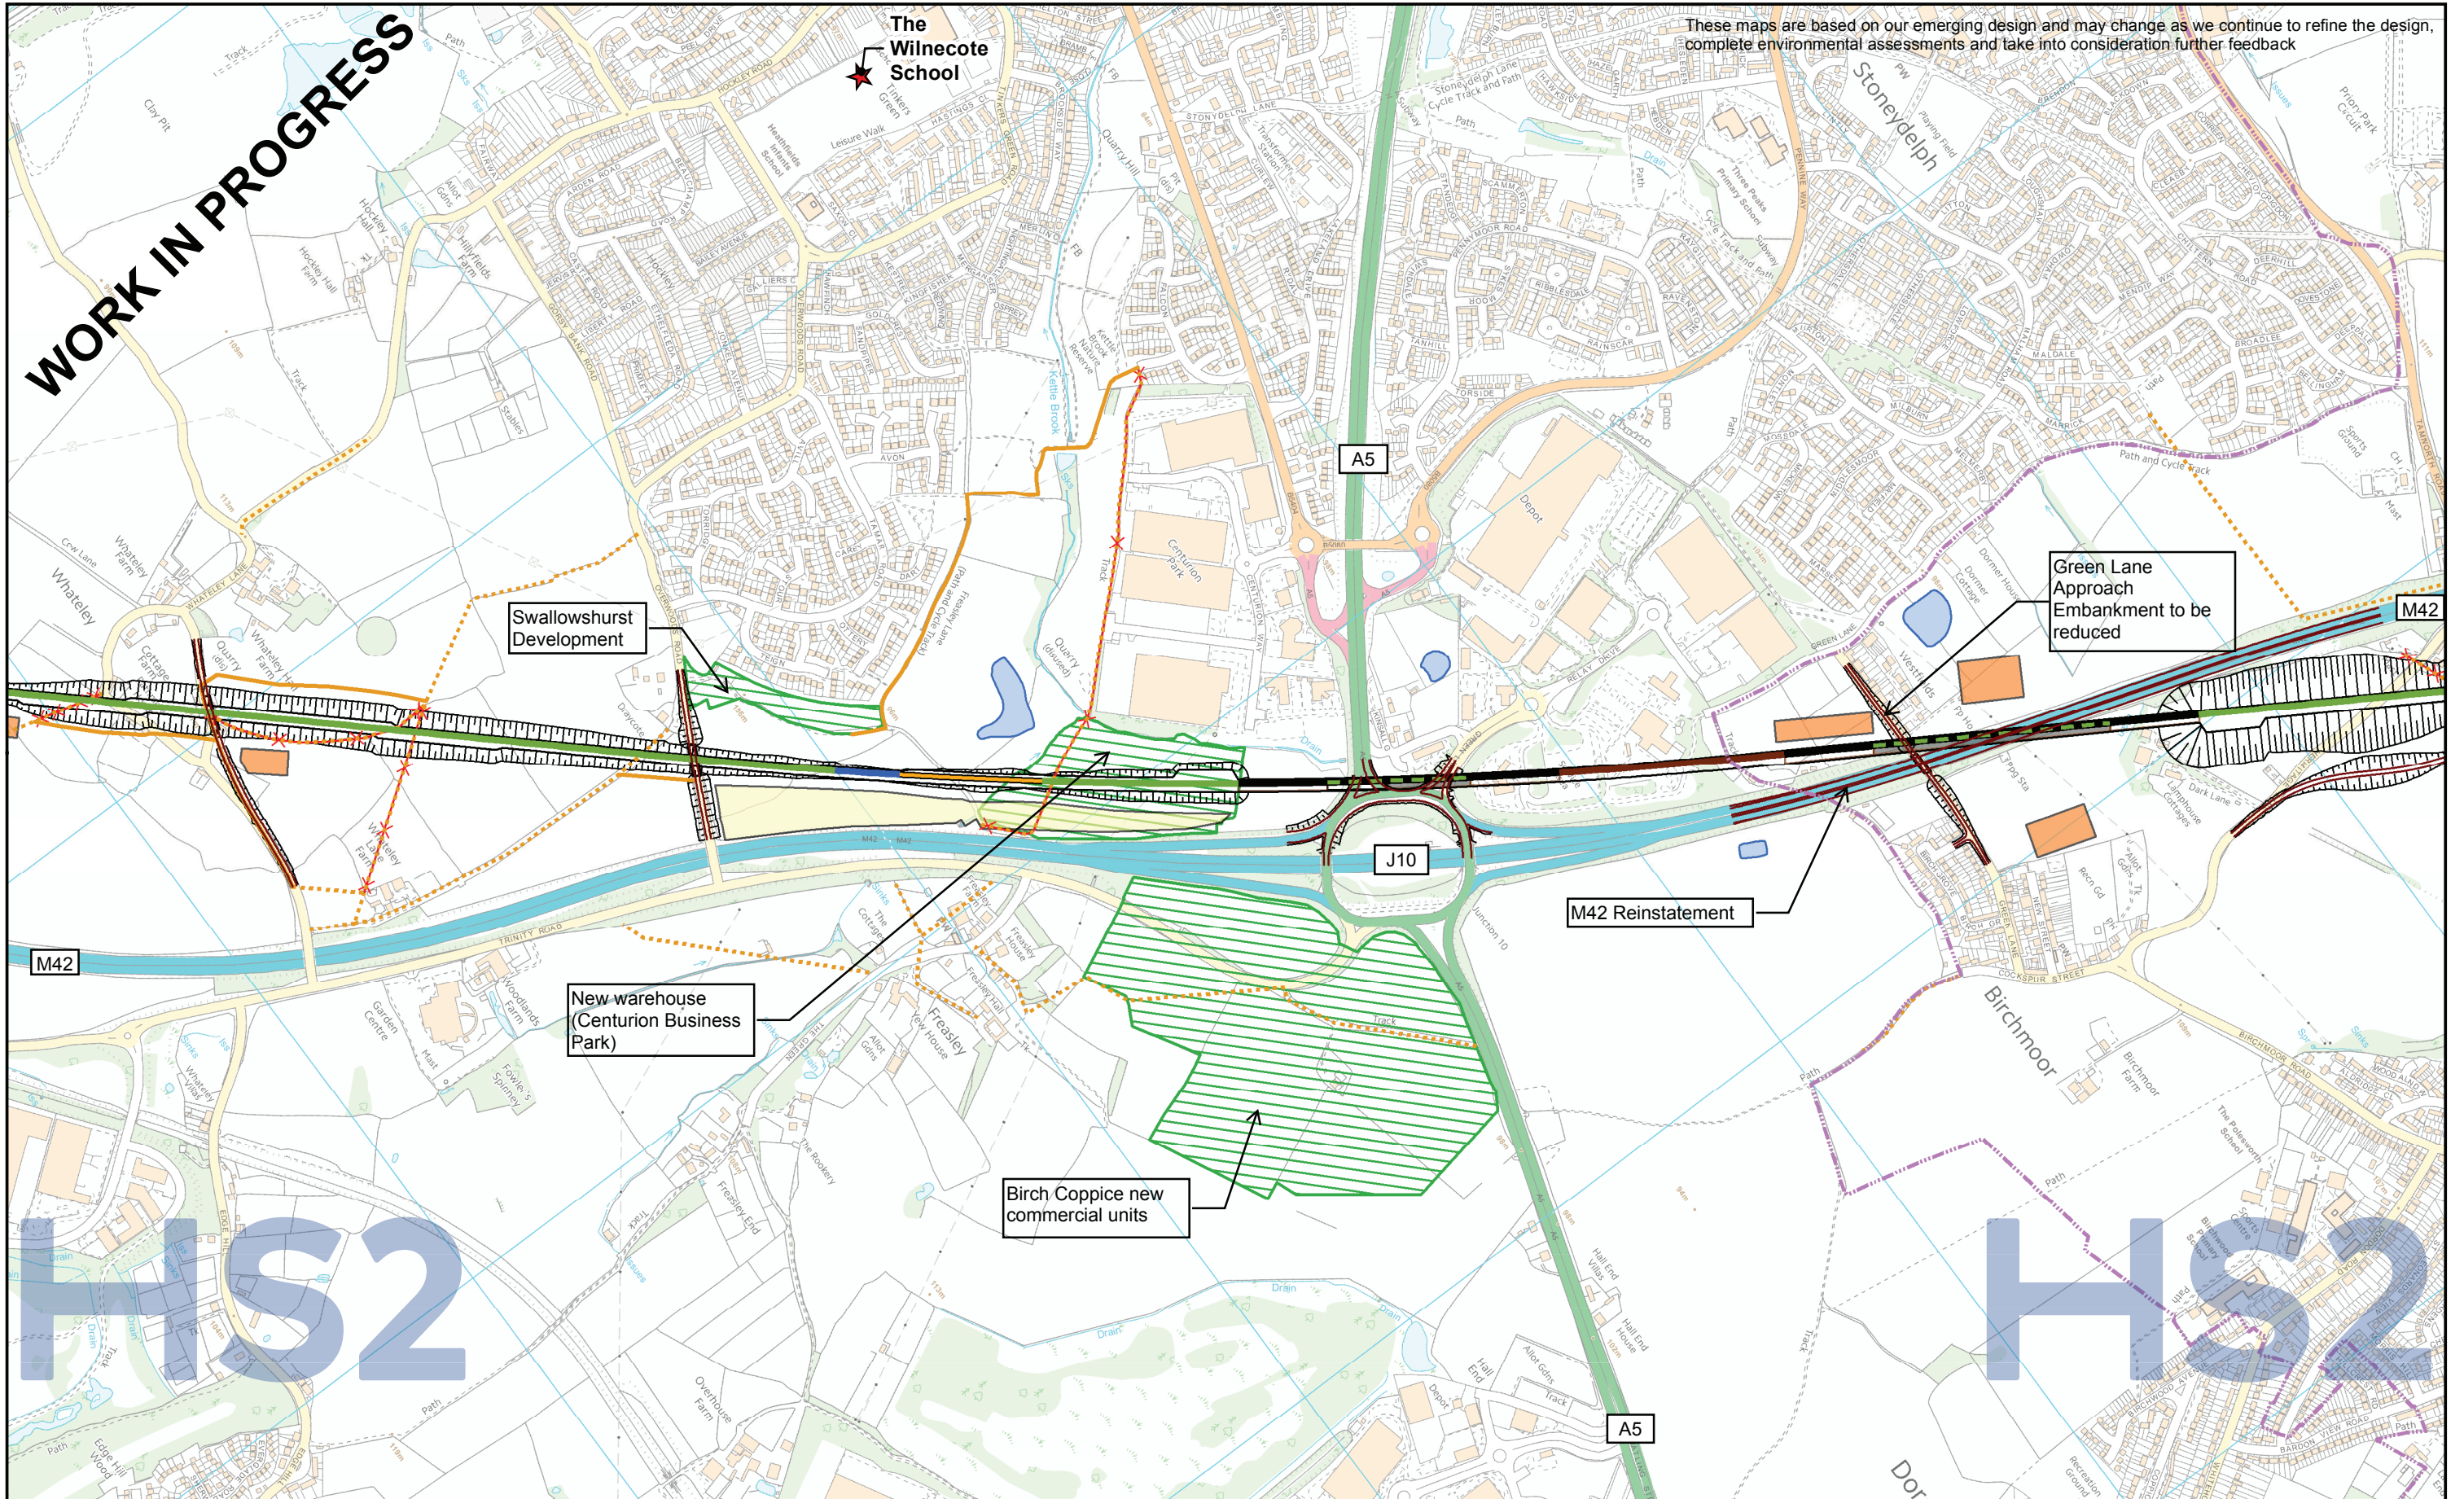

These maps are based on our emerging design and may change as we continue to refine the design, complete environmental assessments and take into consideration further feedback

**Phase 2b Route**

- At Grade
- Bored Tunnel
- Cut And Cover
- Cutting
- Embankment
- Viaduct
- Box Structure
- Depot
- Green Tunnel
- Retained Cut
- Retaining Wall
- Station
- Tunnel Portal
- Underground Box

**Legend**

- Event Locations
- Community Area Boundary
- Road Edge of Carriageway
- Public Rights Of Way - Existing
- Public Rights Of Way - New
- Public Rights Of Way - Stopped Up Perm.
- Main Network Rail Alignment
- Rail Alignment Formation Edges
- Electricity Substations
- Station (July 2017)
- Building Footprint
- Other Transport Facilities
- Shaft
- Portal
- Tunnel Excavated Extent
- Balancing Pond
- Main Construction Compounds
- New/Recent Developments
- Earthworks (Rail & Non Rail)
- Road Closures
- Proposed Access off Highway
- Satellite Construction Compound

**High Speed Two Phase 2b Engagement Event Maps June 2018**

**Map 29 - (LA01)**

*Published*

**HS2**

Registered in England. Registration number 06791686.  
Registered office: 2 Snowhill, Queensway, Birmingham B4 6GA

© Crown copyright and database rights 2018.  
OS 100049190

Scale at A3: 1:10,000

**Doc Number: HS2-HS2-SE-MAP-000-000009**

**Date: 25/05/18**