

Phase 2b Route	
	At Grade
	Bored Tunnel
	Cut And Cover
	Cutting
	Embankment
	Viaduct
	Box Structure
	Depot
	Green Tunnel
	Retained Cut
	Retaining Wall
	Station
	Tunnel Portal
	Underground Box

Legend	
	Event Locations
	Community Area Boundary
	Road Edge of Carriageway
	Public Rights Of Way - Existing
	Public Rights Of Way - New
	Public Rights Of Way - Stopped Up Perm.
	Main Network Rail Alignment
	Rail Alignment Formation Edges
	Electricity Substations
	Station (July 2017)
	Building Footprint
	Other Transport Facilities
	Shaft
	Portal
	Tunnel Excavated Extent
	Balancing Pond
	Main Construction Compounds
	New/Recent Developments
	Earthworks (Rail & Non Rail)
	Road Closures
	Proposed Access off Highway
	Satellite Construction Compound



**High Speed Two
Phase 2b
Engagement Event Maps
June 2018**
Map 52 - (LA08)
Published

Registered in England. Registration number 06791686.
OS 100049190
Registered office: 2 Snowhill, Queensway, Birmingham B4 6GA

© Crown copyright and database rights 2018.
OS 100049190


Scale at A3: 1:10,000

Doc Number: HS2-HS2-SE-MAP-000-000009

100 50 0 100 200 300
Meters

Date: 25/05/18

These maps are based on our emerging design and may change as we continue to refine the design, complete environmental assessments and take into consideration further feedback

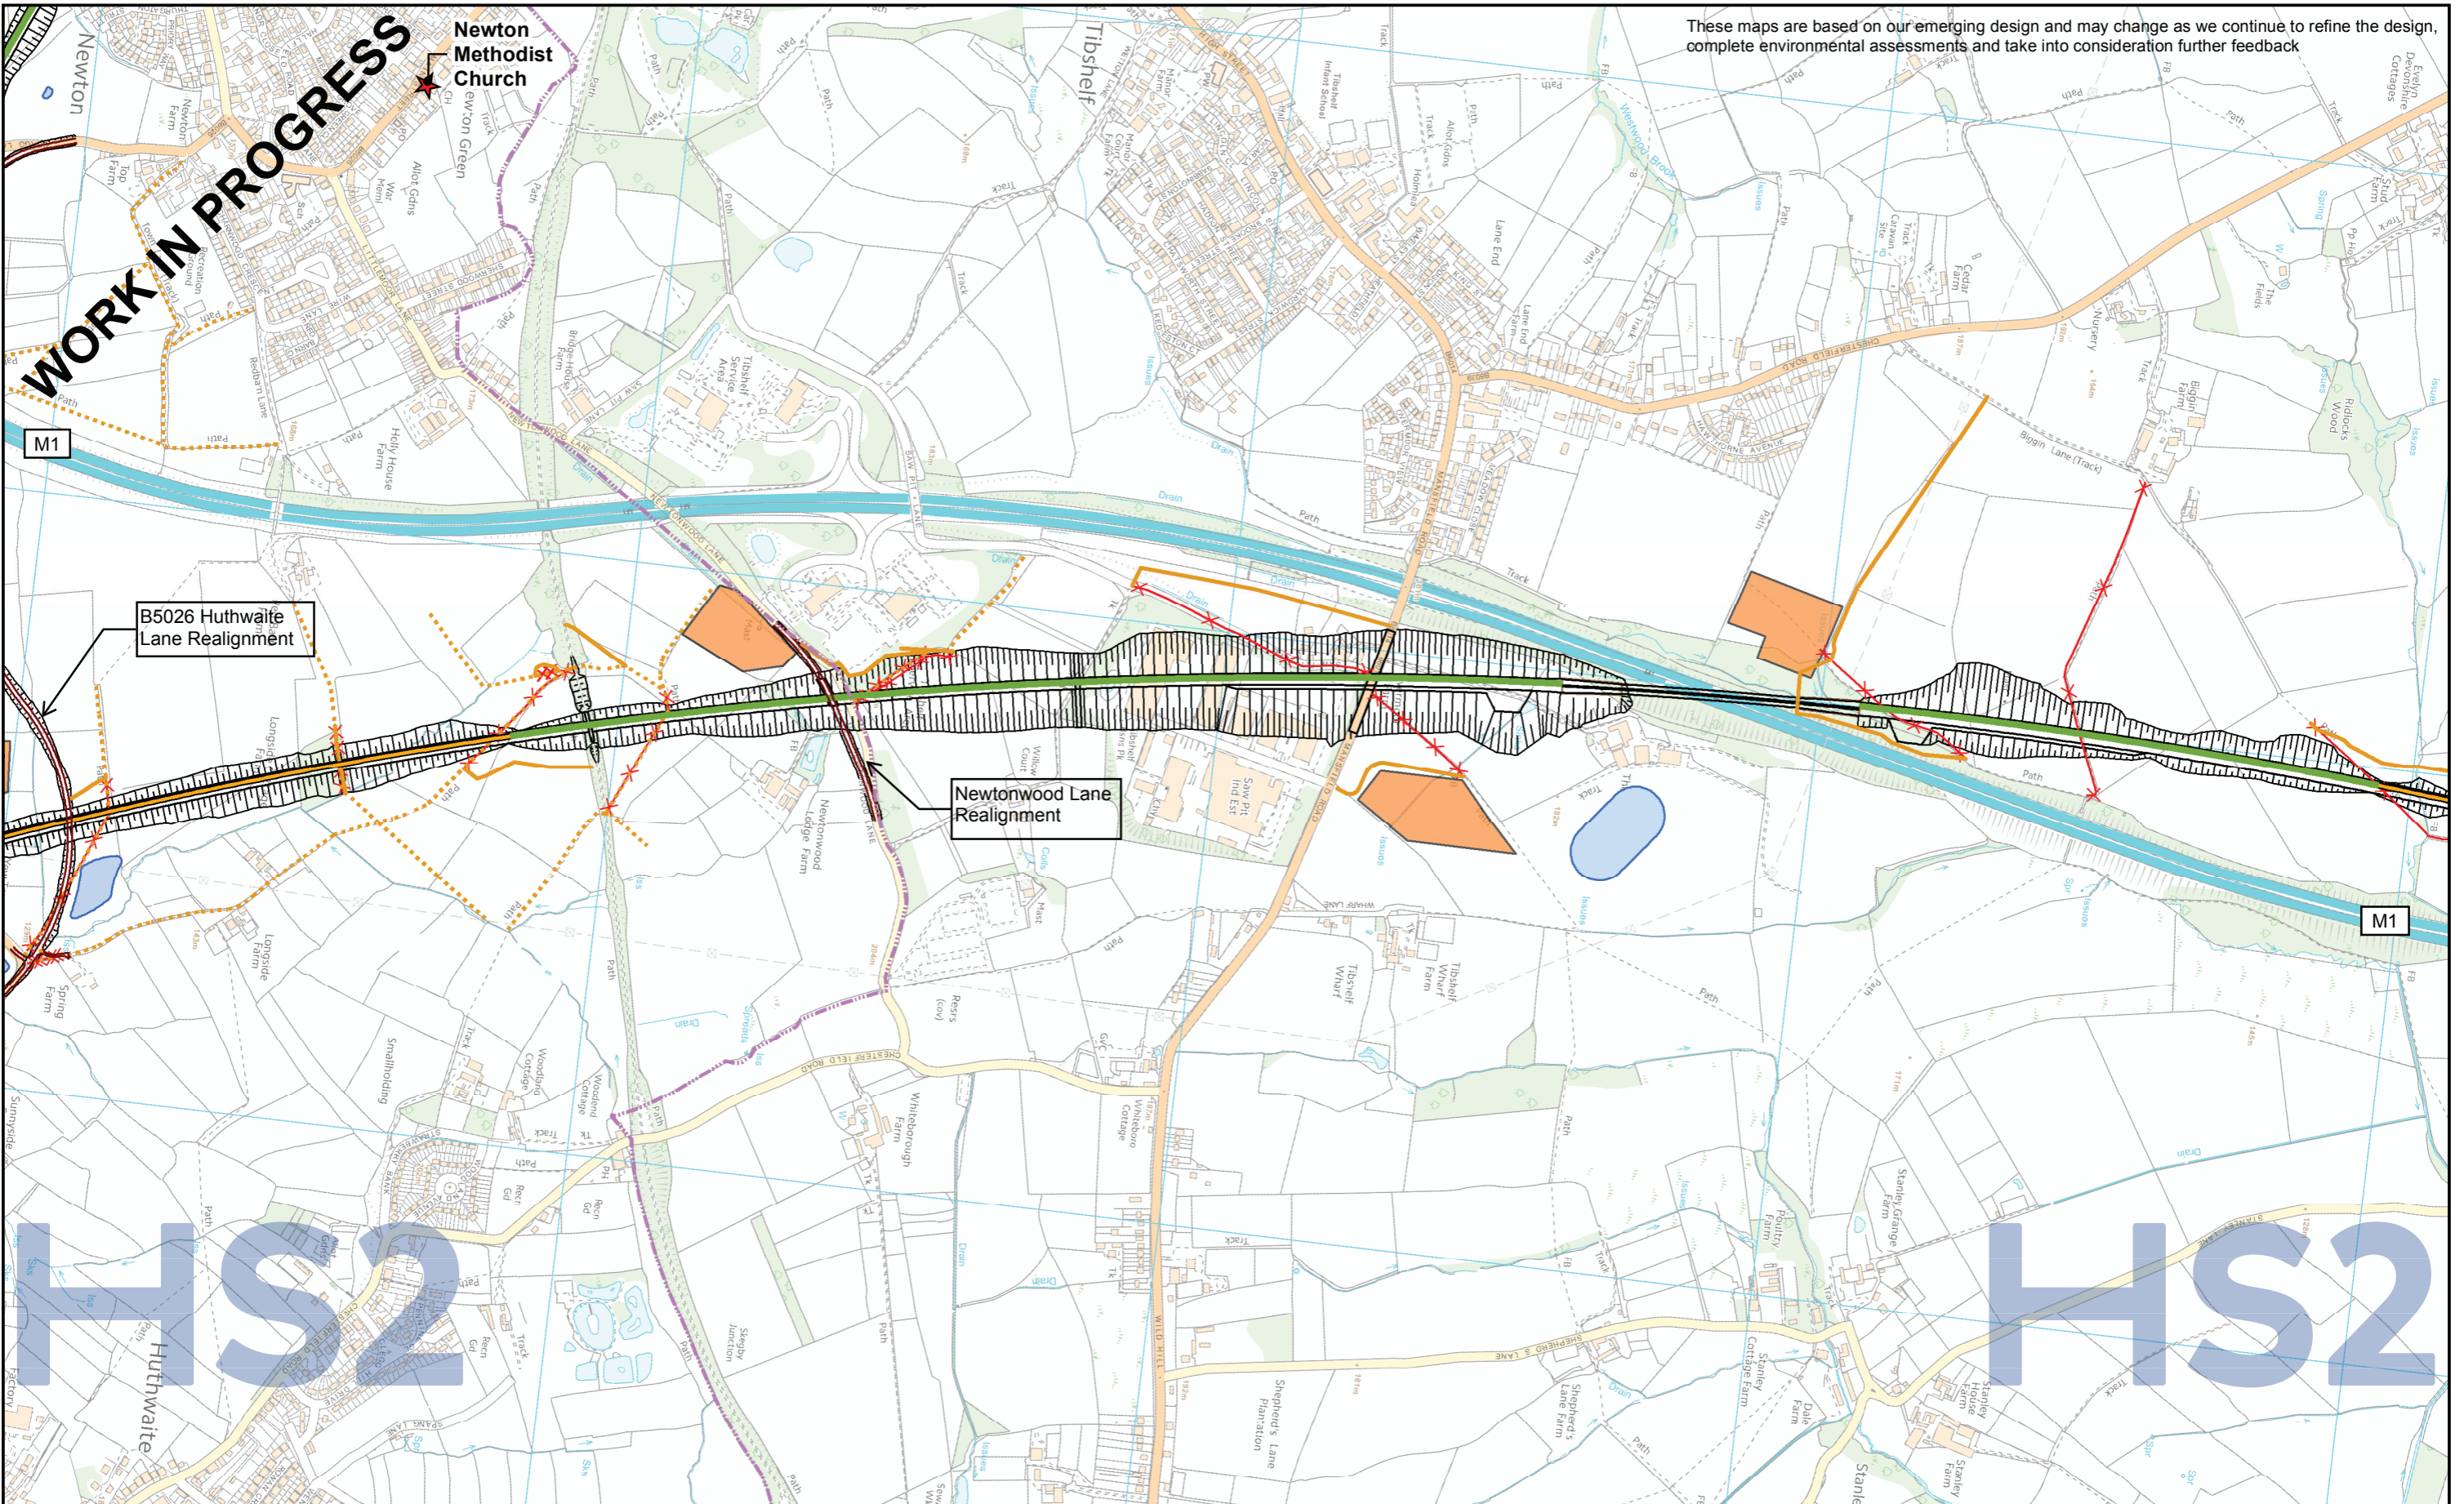

- Phase 2b Route**
- At Grade
 - Bored Tunnel
 - Cut And Cover
 - Cutting
 - Embankment
 - Viaduct
 - Box Structure
 - Depot
 - Green Tunnel
 - Retained Cut
 - Retaining Wall
 - Station
 - Tunnel Portal
 - Underground Box

- Event Locations
- Community Area Boundary
- Road Edge of Carriageway
- Public Rights Of Way - Existing
- Public Rights Of Way - New
- Public Rights Of Way - Stopped Up Perm.
- Main Network Rail Alignment
- Rail Alignment Formation Edges

- Legend**
- Electricity Substations
 - Station (July 2017)
 - Building Footprint
 - Other Transport Facilities
 - Shaft
 - Portal
 - Tunnel Excavated Extent
 - Balancing Pond
 - Main Construction Compounds

- New/Recent Developments
- Earthworks (Rail & Non Rail)
- Road Closures
- Proposed Access off Highway
- Satellite Construction Compound



**High Speed Two
Phase 2b
Engagement Event Maps
June 2018**

Map 53 - (LA08)

Published

HS2

Registered in England. Registration number 06791686.
OS 100049190

© Crown copyright and database rights 2018.


Scale at A3: 1:10,000

Doc Number: HS2-HS2-SE-MAP-000-000009

Date: 25/05/18

100 50 0 100 200 300
Meters

These maps are based on our emerging design and may change as we continue to refine the design, complete environmental assessments and take into consideration further feedback

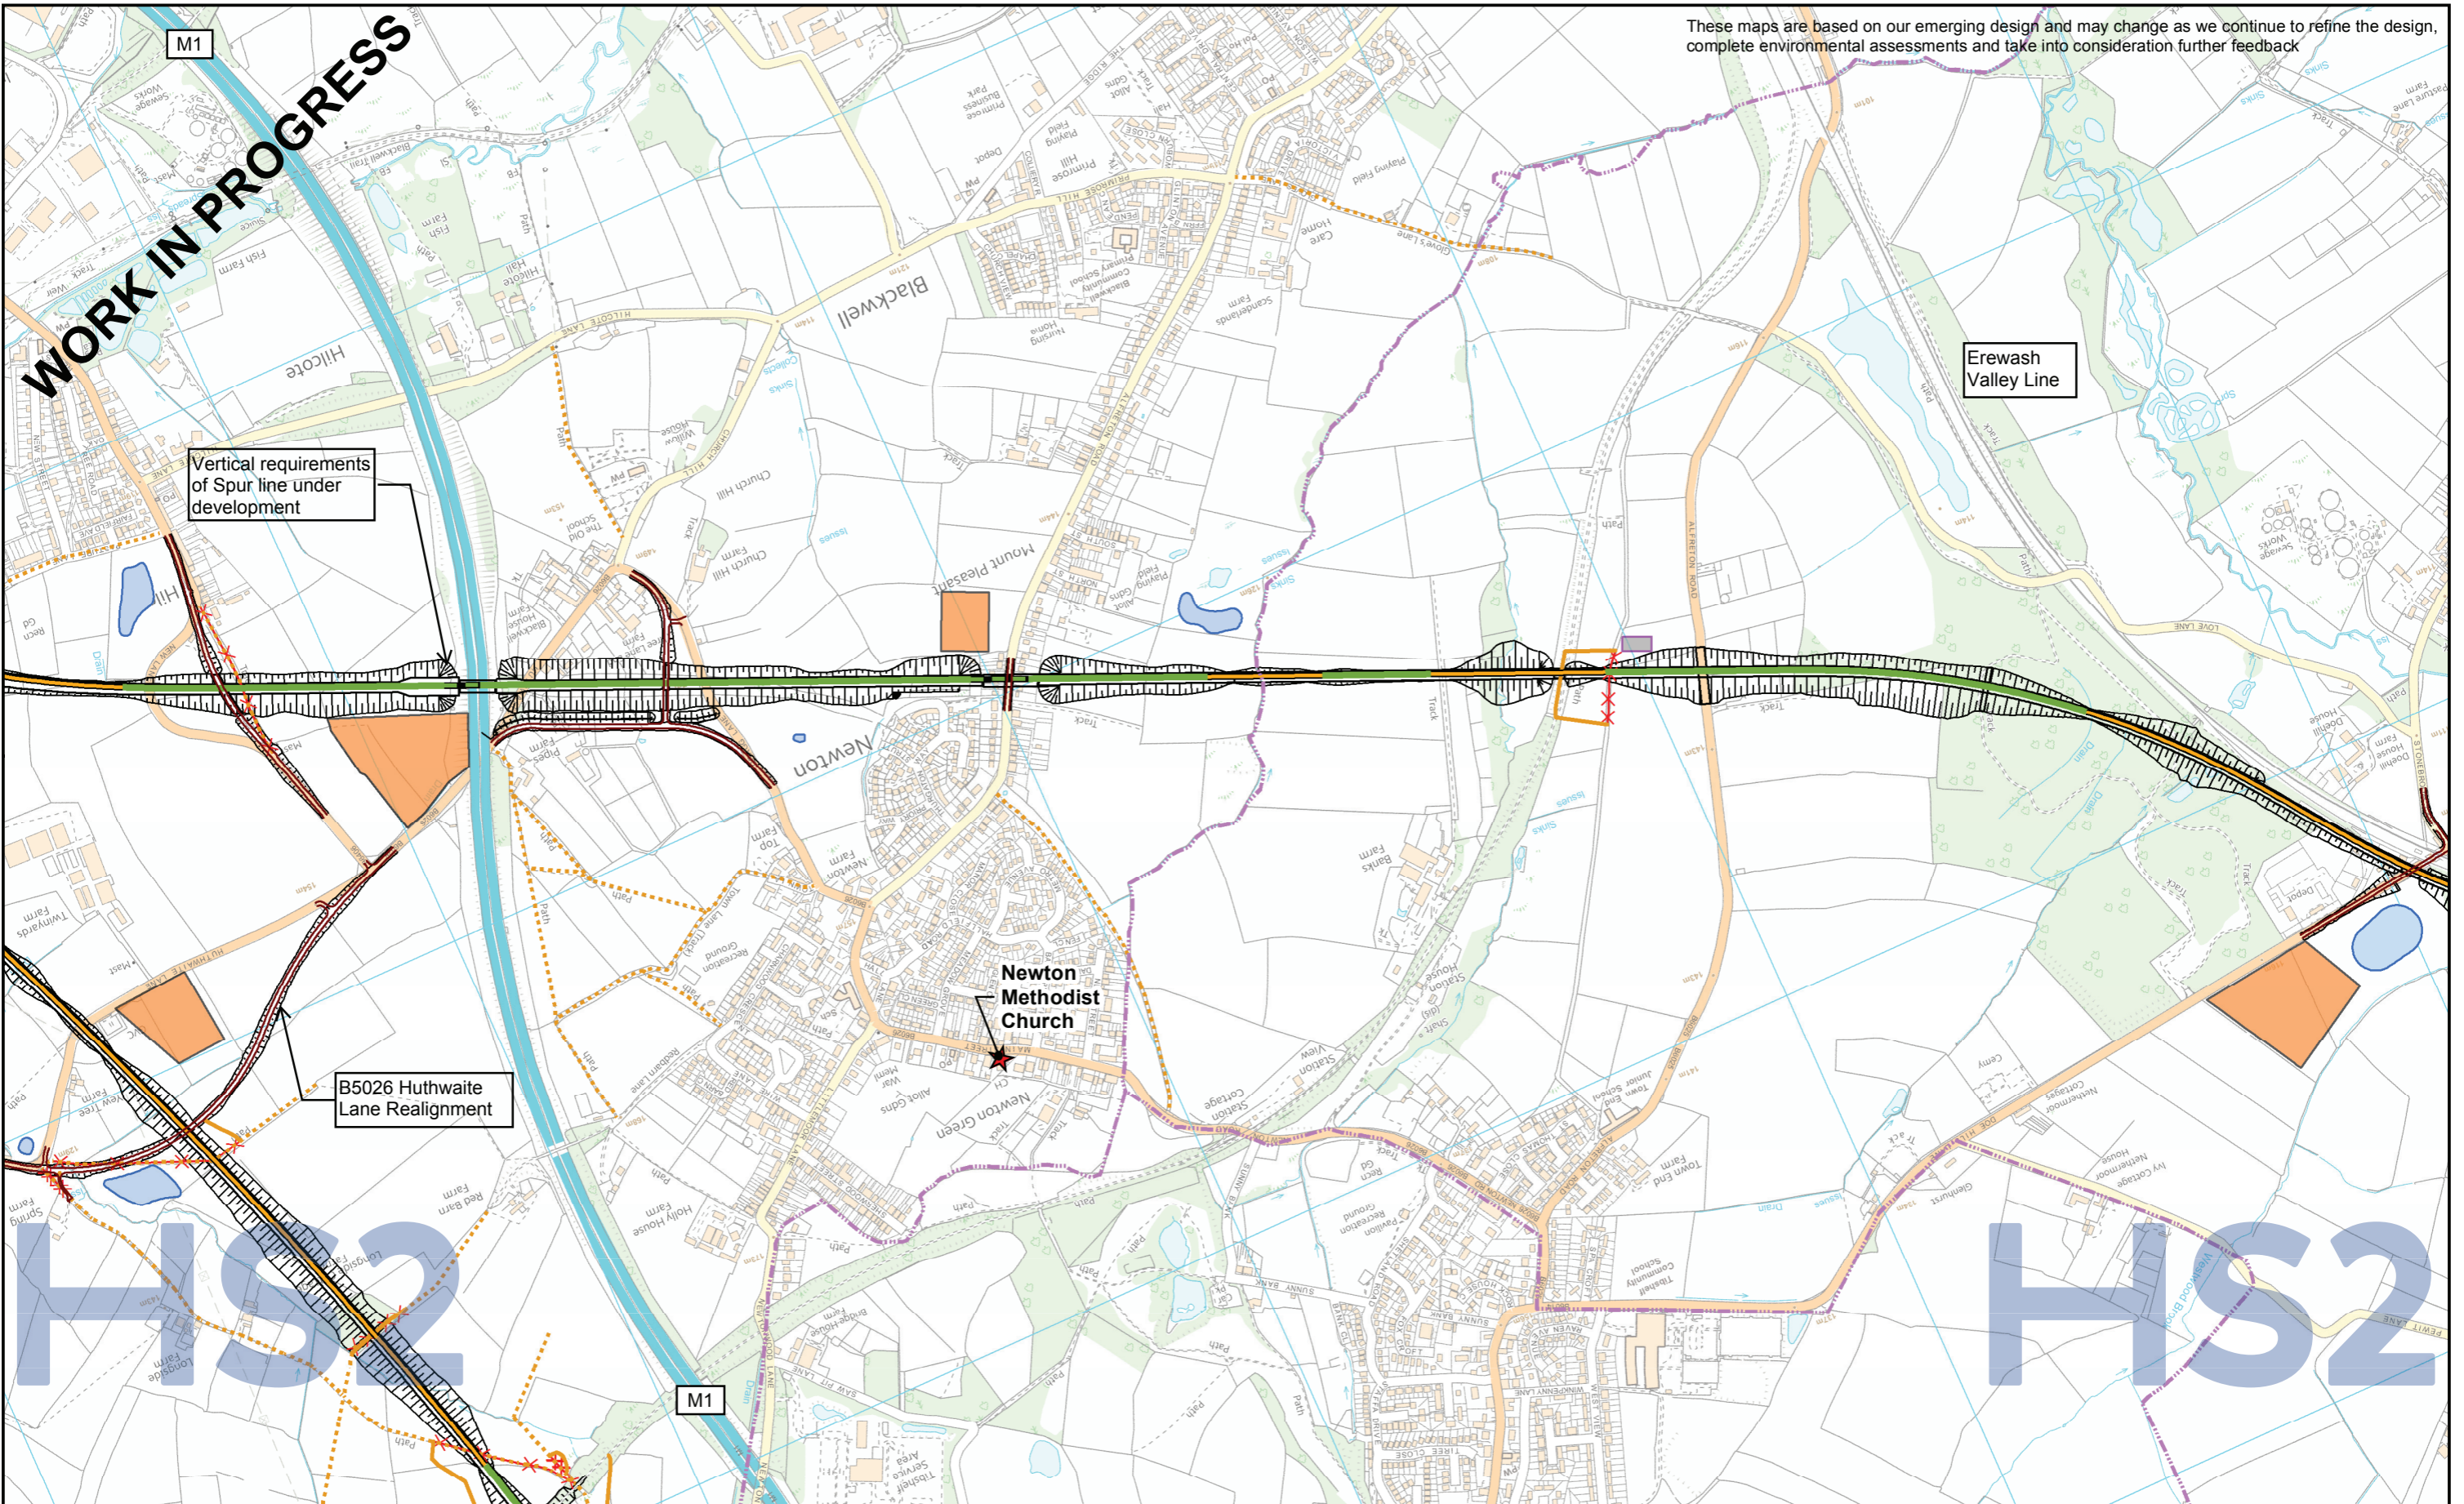

Phase 2b Route

- At Grade
- Bored Tunnel
- Cut And Cover
- Cutting
- Embankment
- Viaduct
- Box Structure
- Depot
- Green Tunnel
- Retained Cut
- Retaining Wall
- Station
- Tunnel Portal
- Underground Box

Legend

- Event Locations
- Community Area Boundary
- Road Edge of Carriageway
- Public Rights Of Way - Existing
- Public Rights Of Way - New
- Public Rights Of Way - Stopped Up Perm.
- Main Network Rail Alignment
- Rail Alignment Formation Edges
- Electricity Substations
- Station (July 2017)
- Building Footprint
- Other Transport Facilities
- Shaft
- Portal
- Tunnel Excavated Extent
- Balancing Pond
- Main Construction Compounds
- New/Recent Developments
- Earthworks (Rail & Non Rail)
- Road Closures
- Proposed Access off Highway
- Satellite Construction Compound



**High Speed Two
Phase 2b
Engagement Event Maps
June 2018**

Map 54 - (LA08)

Published

HS2

Registered in England. Registration number 06791686.
OS 100049190

© Crown copyright and database rights 2018.

Scale at A3: 1:10,000

Doc Number: HS2-HS2-SE-MAP-000-000009

Date: 25/05/18

100 50 0 100 200 300
Meters