

These maps are based on our emerging design and may change as we continue to refine the design, complete environmental assessments and take into consideration further feedback

**Phase 2b Route**

- At Grade
- Bored Tunnel
- Cut And Cover
- Cutting
- Embankment
- Viaduct
- Box Structure
- Depot
- Green Tunnel
- Retained Cut
- Retaining Wall
- Station
- Tunnel Portal
- Underground Box

**Legend**

- Electricity Substations
- Station (July 2017)
- Building Footprint
- Other Transport Facilities
- Shaft
- Portal
- Tunnel Excavated Extent
- Balancing Pond
- Main Construction Compounds

**New/Recent Developments**

- Earthworks (Rail & Non Rail)
- Road Closures
- Proposed Access off Highway
- Satellite Construction Compound

**Event Locations**

- Community Area Boundary
- Road Edge of Carriageway
- Public Rights Of Way - Existing
- Public Rights Of Way - New
- Public Rights Of Way - Stopped Up Perm.
- Main Network Rail Alignment
- Rail Alignment Formation Edges

**Map 30 - (LA02)**

Published

**High Speed Two Phase 2b Engagement Event Maps June 2018**

Map 30 - (LA02)

Published

**HS2**

Registered in England. Registration number 06791686.  
Registered office: 2 Snowhill, Queensway, Birmingham B4 6GA

© Crown copyright and database rights 2018.  
OS 100049190

Scale at A3: 1:10,000


Doc Number: HS2-HS2-SE-MAP-000-000009

Date: 25/05/18



WORK IN PROGRESS

These maps are based on our emerging design and may change as we continue to refine the design, complete environmental assessments and take into consideration further feedback

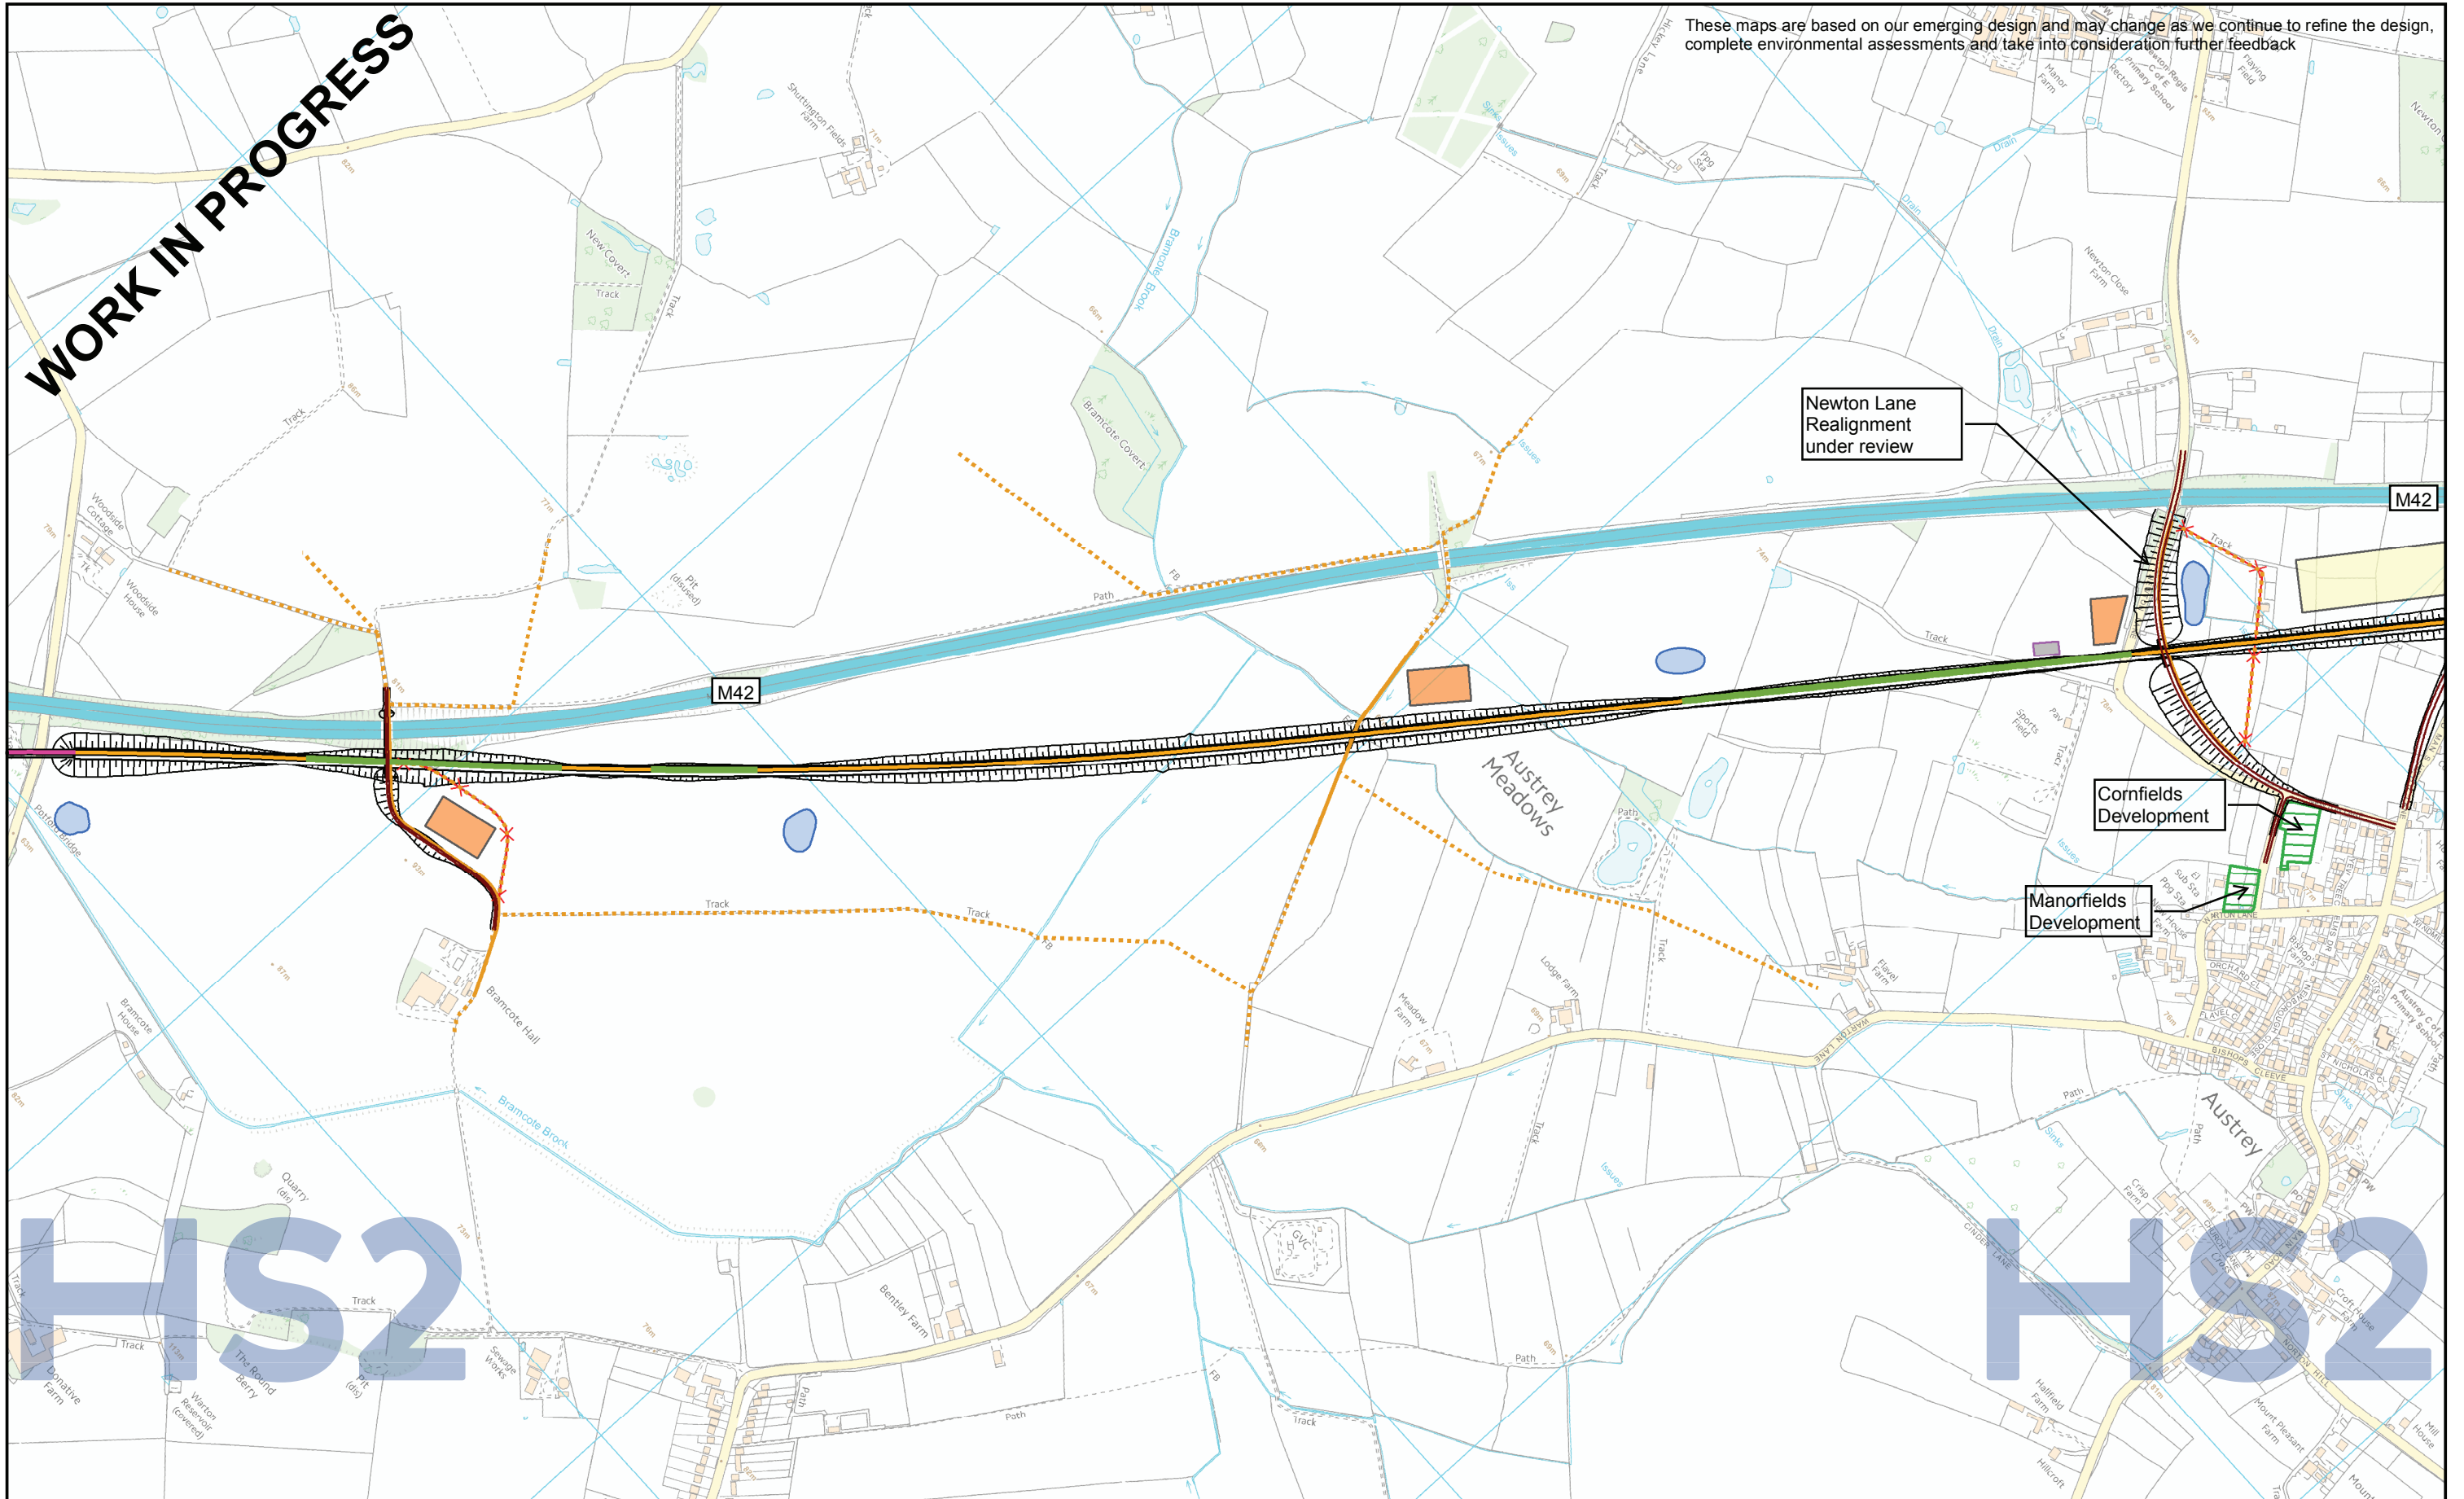

Phase 2b Route		Legend	
At Grade	Event Locations	Electricity Substations	New/Recent Developments
Bored Tunnel	Community Area Boundary	Station (July 2017)	Earthworks (Rail & Non Rail)
Cut And Cover	Road Edge of Carriageway	Building Footprint	Road Closures
Cutting	Public Rights Of Way - Existing	Other Transport Facilities	Proposed Access off Highway
Embankment	Public Rights Of Way - New	Shaft	Satellite Construction Compound
Viaduct	Public Rights Of Way - Stopped Up Perm.	Portal	
Box Structure	Main Network Rail Alignment	Tunnel Excavated Extent	
Depot	Rail Alignment Formation Edges	Balancing Pond	
Green Tunnel		Main Construction Compounds	
Retained Cut			
Retaining Wall			
Station			
Tunnel Portal			
Underground Box			

High Speed Two  
Phase 2b  
Engagement Event Maps  
June 2018

Map 31 - (LA02)

Published

HS2

Registered in England. Registration number 06791686.  
Registered office: 2 Snowhill, Queensway, Birmingham B4 6GA

© Crown copyright and database rights 2018.  
OS 100049190

Scale at A3: 1:10,000


Doc Number: HS2-HS2-SE-MAP-000-000009

Date: 25/05/18



WORK IN PROGRESS

These maps are based on our emerging design and may change as we continue to refine the design, complete environmental assessments and take into consideration further feedback

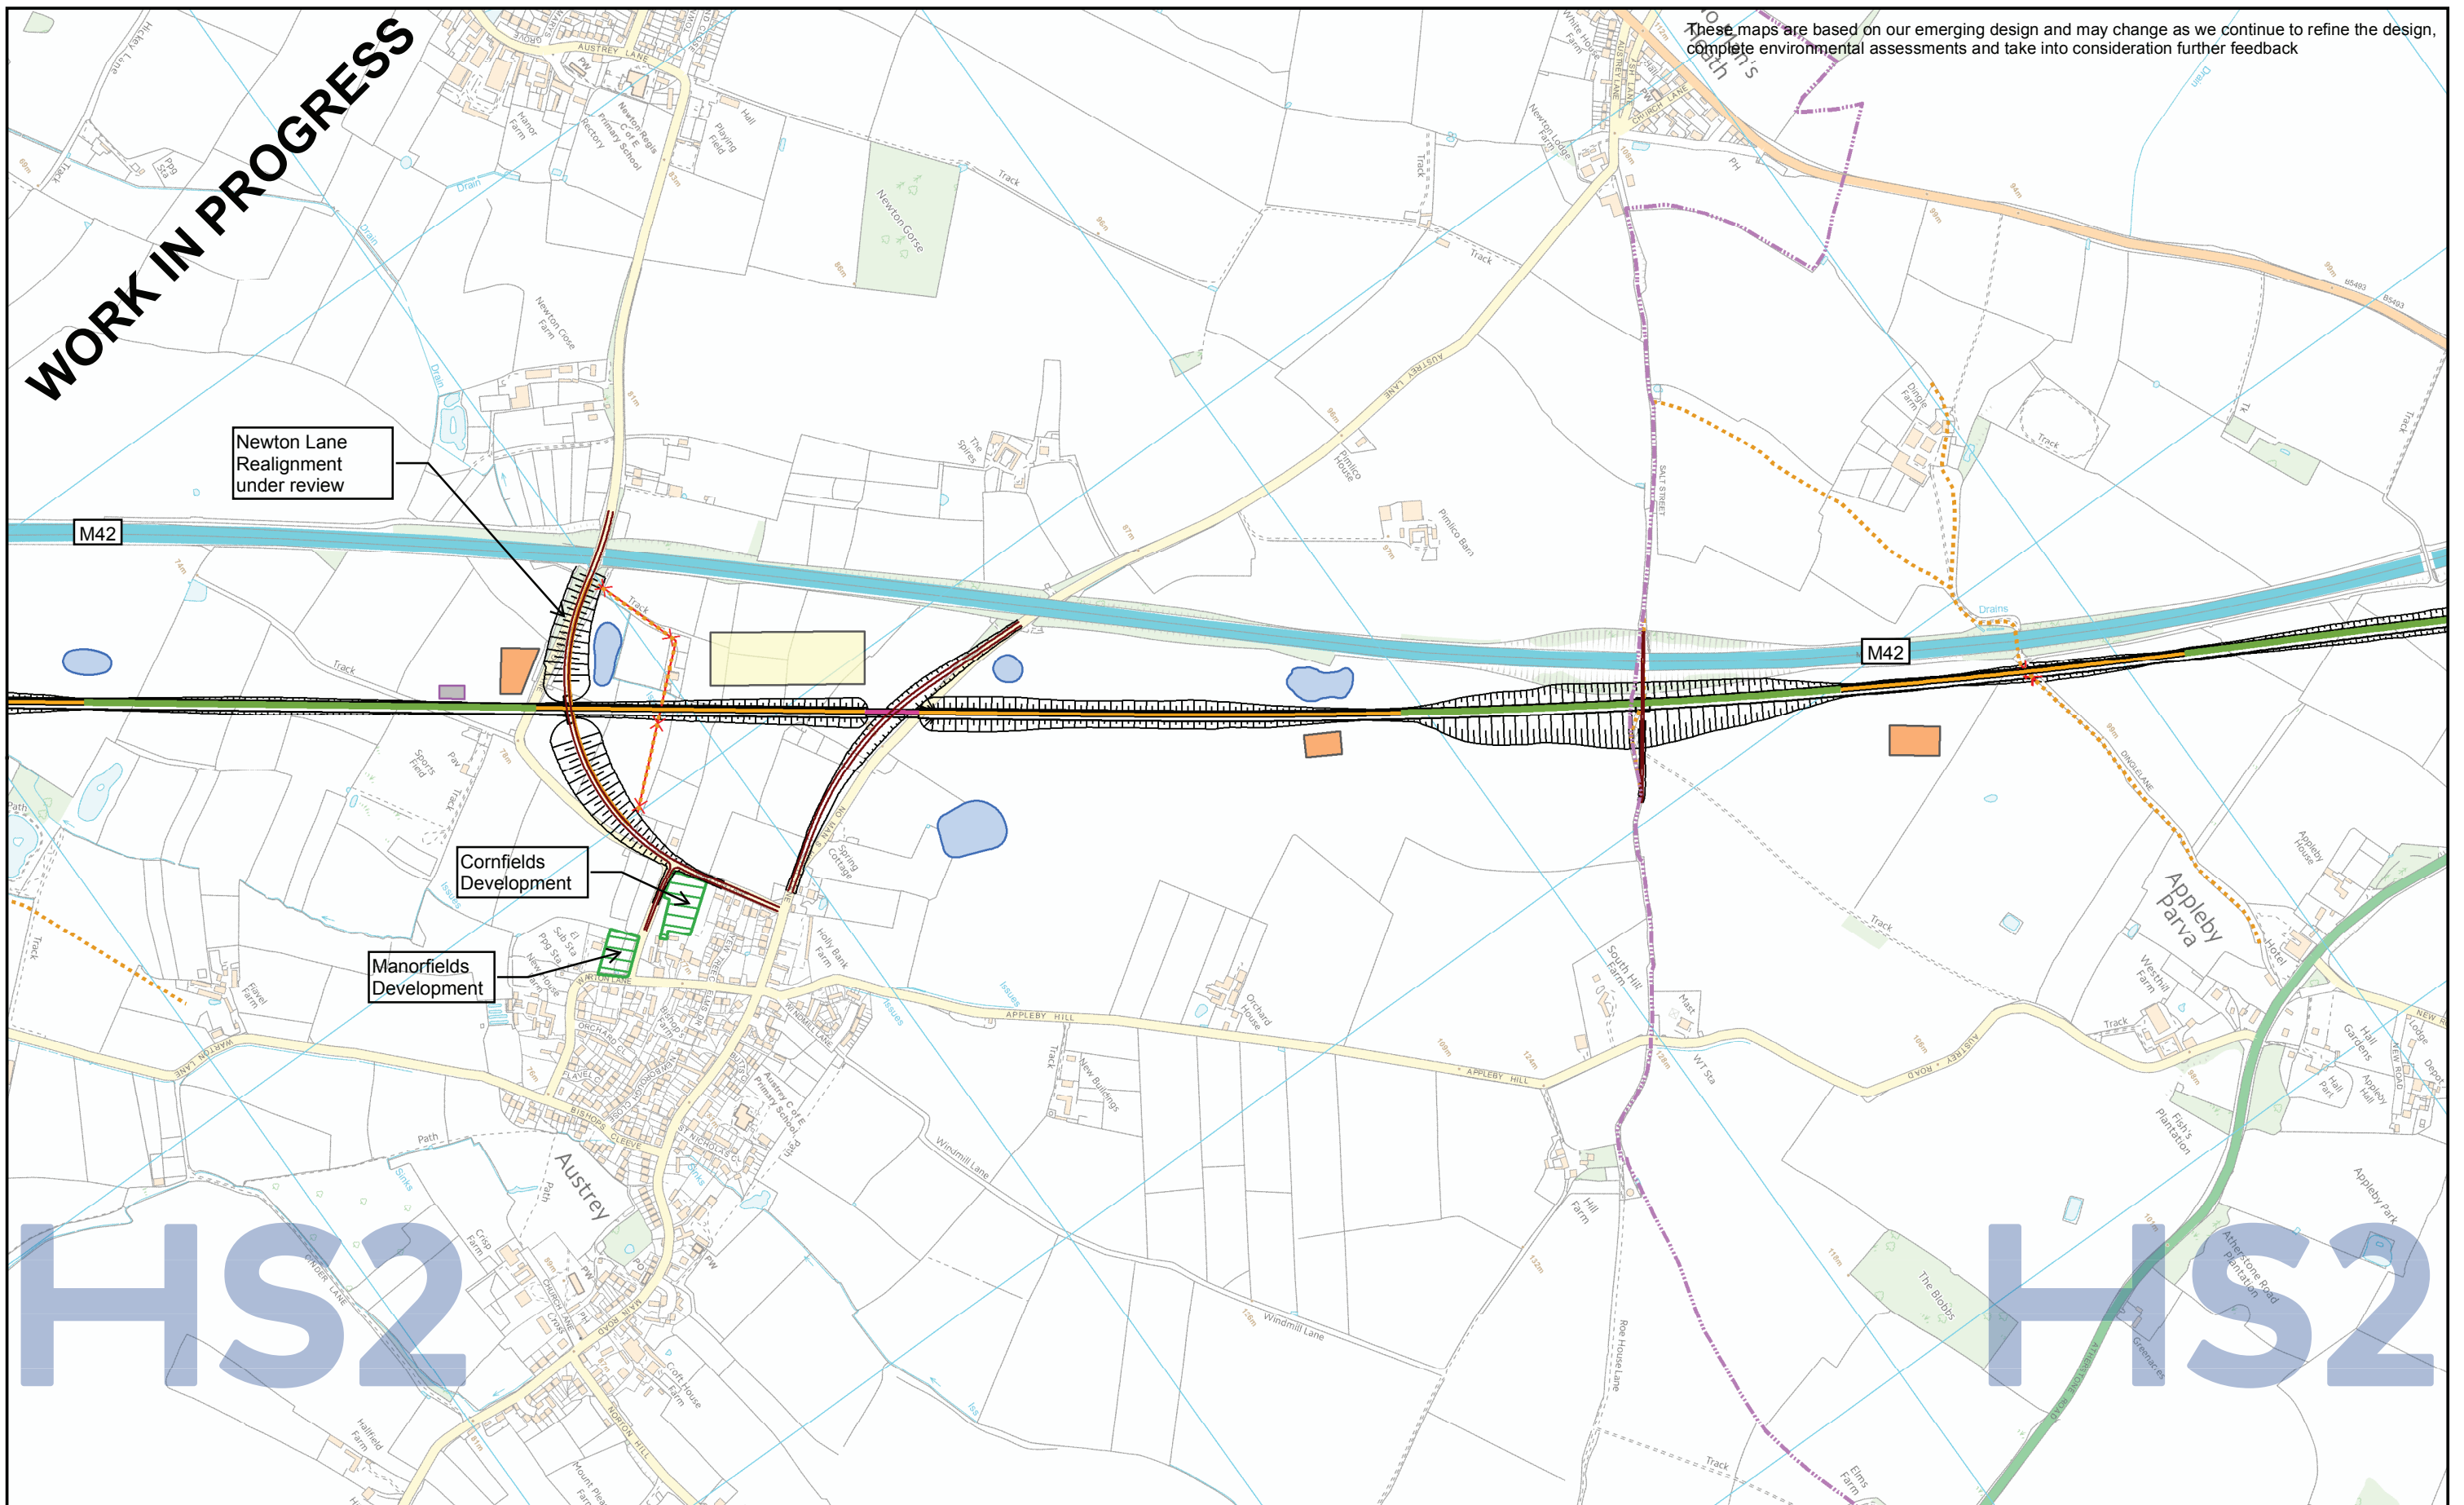

Phase 2b Route		Legend	
At Grade	Event Locations	Electricity Substations	New/Recent Developments
Bored Tunnel	Community Area Boundary	Station (July 2017)	Earthworks (Rail & Non Rail)
Cut And Cover	Road Edge of Carriageway	Building Footprint	Road Closures
Cutting	Public Rights Of Way - Existing	Other Transport Facilities	Proposed Access off Highway
Embankment	Public Rights Of Way - New	Shaft	Satellite Construction Compound
Viaduct	Public Rights Of Way - Stopped Up Perm.	Portal	
Box Structure	Main Network Rail Alignment	Tunnel Excavated Extent	
Depot	Rail Alignment Formation Edges	Balancing Pond	
Green Tunnel		Main Construction Compounds	
Retained Cut			
Retaining Wall			
Station			
Tunnel Portal			
Underground Box			

High Speed Two  
Phase 2b  
Engagement Event Maps  
June 2018

Map 32 - (LA02)

Published

HS2

Registered in England. Registration number 06791686.  
Registered office: 2 Snowhill, Queensway, Birmingham B4 6GA

© Crown copyright and database rights 2018.  
OS 100049190

Scale at A3: 1:10,000

Doc Number: HS2-HS2-SE-MAP-000-000009

Date: 25/05/18