


These maps are based on our emerging design and may change as we continue to refine the design, complete environmental assessments and take into consideration further feedback

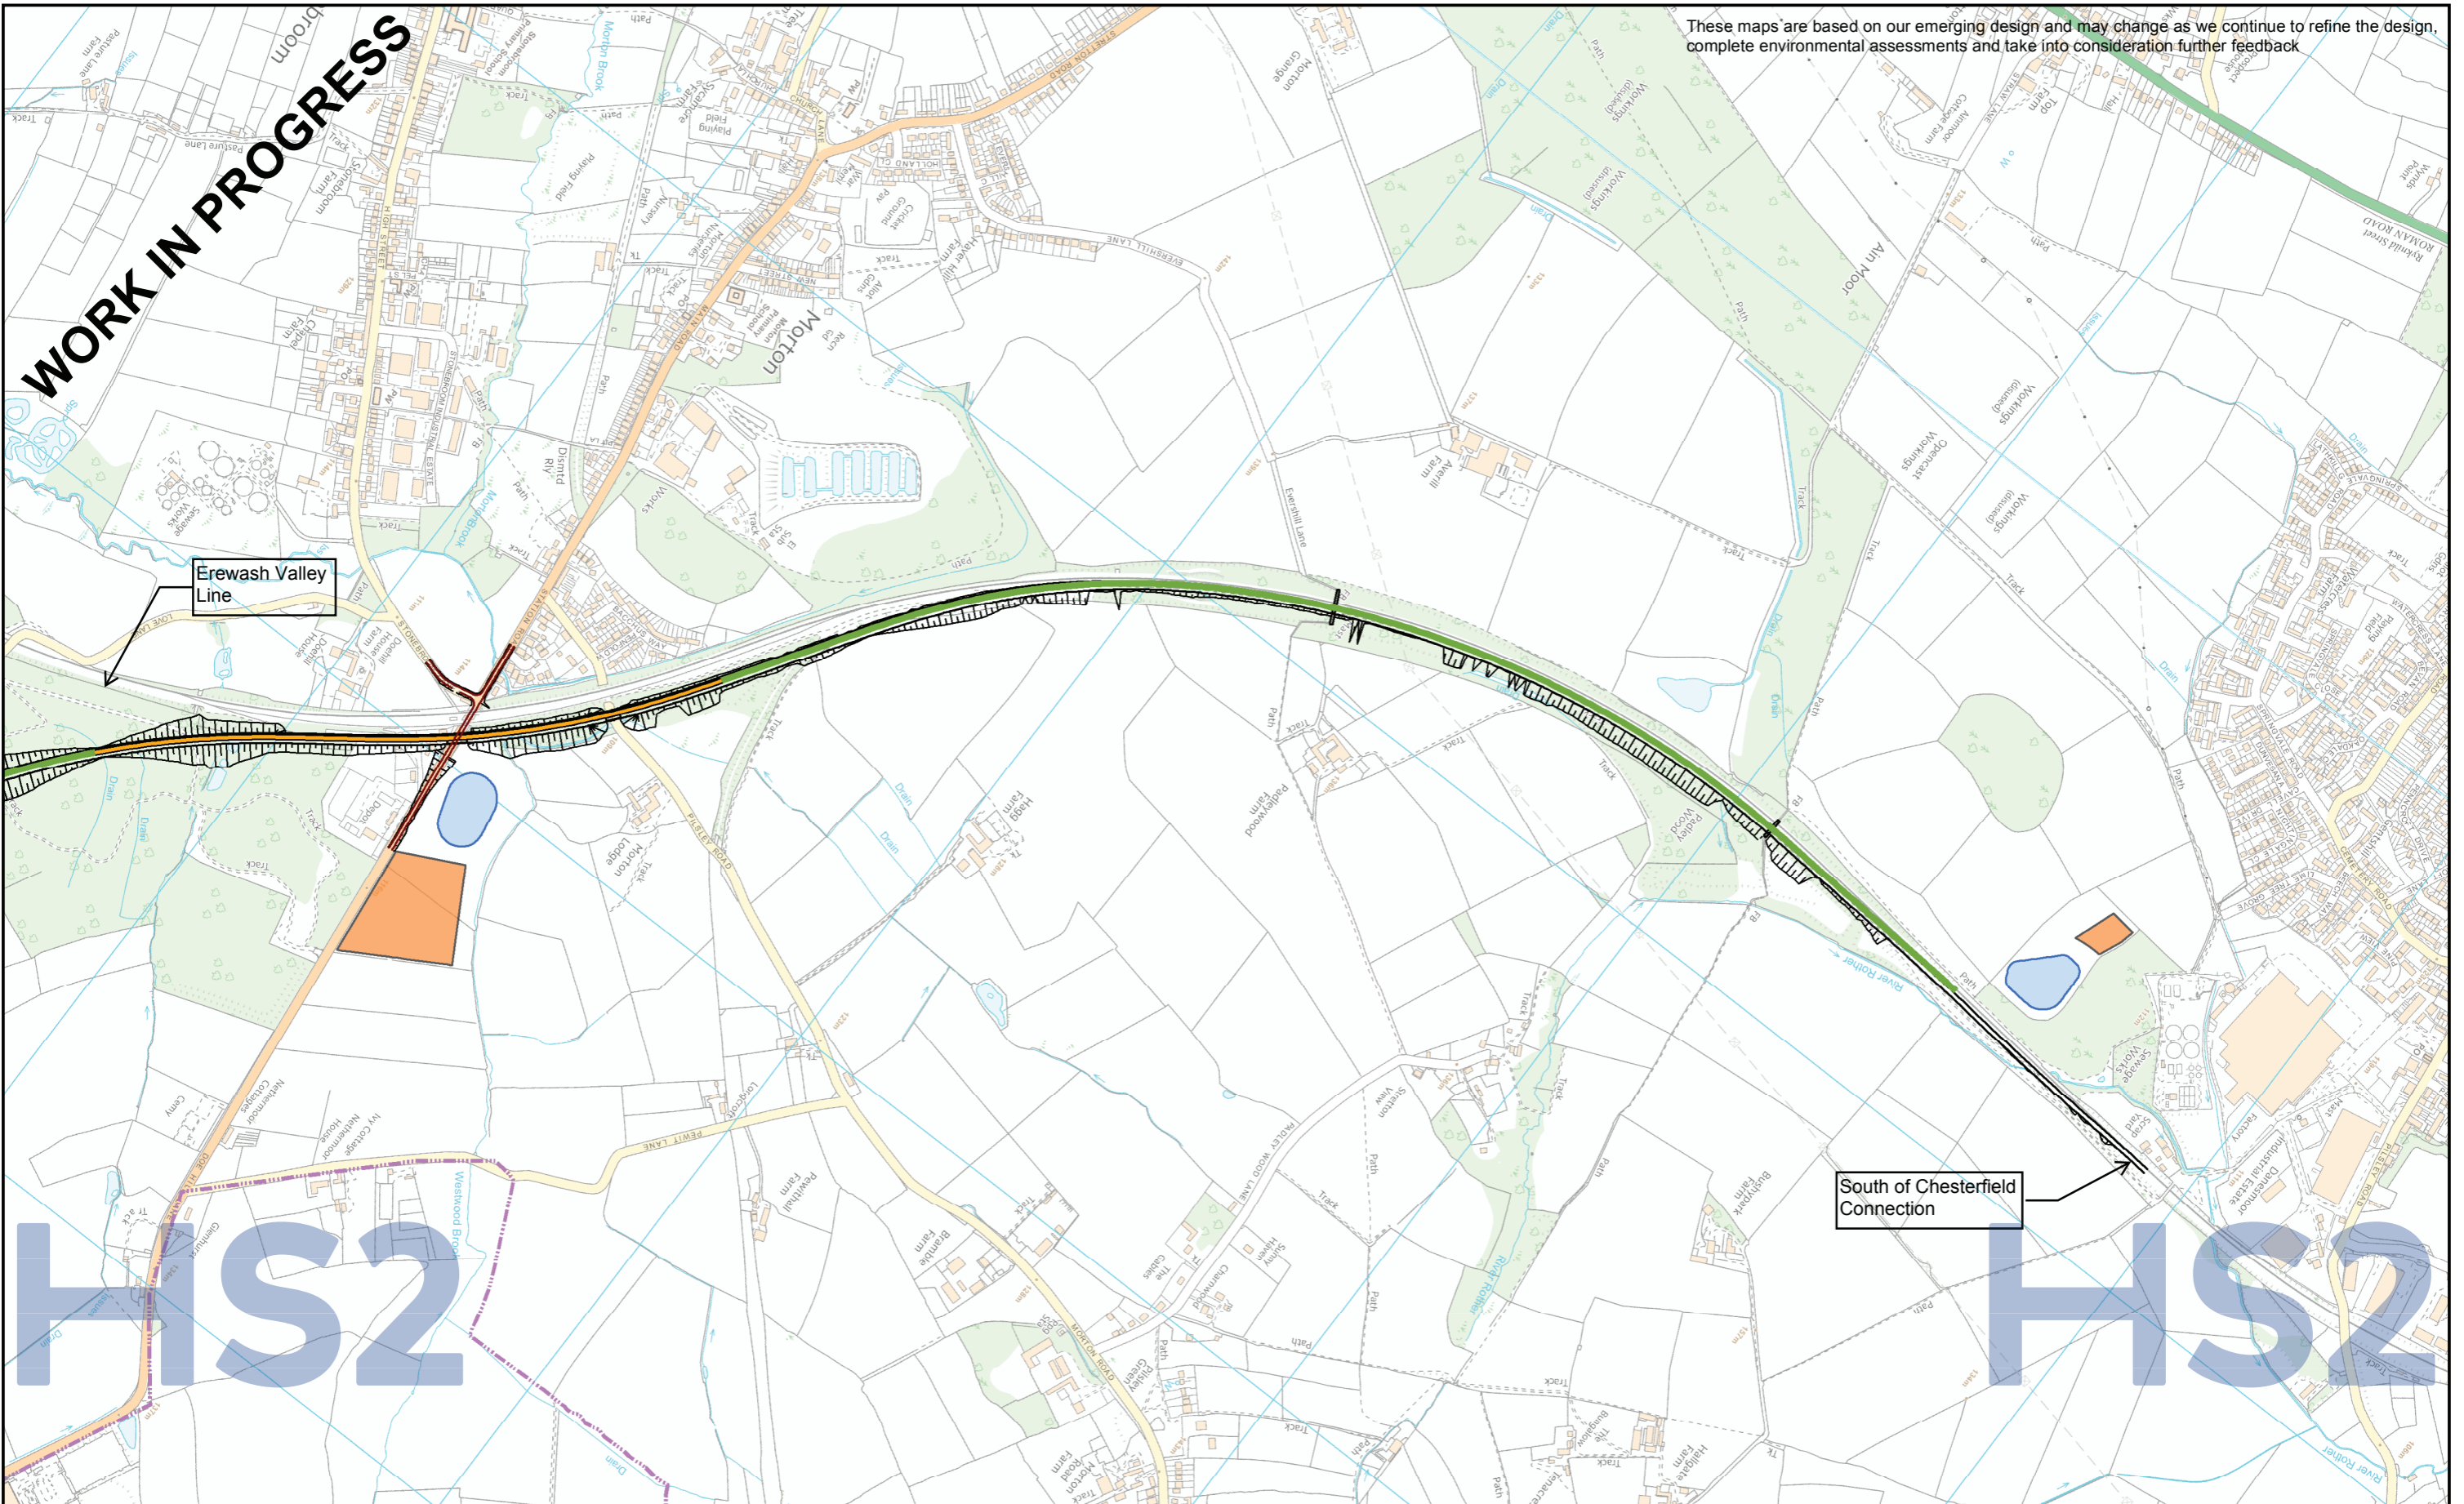

WORK IN PROGRESS

HS2

HS2

Phase 2b Route		Legend	
	At Grade		Event Locations
	Bored Tunnel		Community Area Boundary
	Cut And Cover		Road Edge of Carriageway
	Cutting		Public Rights Of Way - Existing
	Embankment		Public Rights Of Way - New
	Viaduct		Public Rights Of Way - Stopped Up Perm.
	Box Structure		Main Network Rail Alignment
	Depot		Rail Alignment Formation Edges
	Green Tunnel		Electricity Substations
	Retained Cut		Station (July 2017)
	Retaining Wall		Building Footprint
	Station		Other Transport Facilities
	Tunnel Portal		Portal
	Underground Box		Balancing Pond
			Main Construction Compounds
			New/Recent Developments
			Earthworks (Rail & Non Rail)
			Road Closures
			Proposed Access off Highway
			Satellite Construction Compound



**High Speed Two
Phase 2b
Engagement Event Maps
June 2018**

Map 55 - (LA09)

Published

HS2
Registered in England. Registration number 06791686.
Registered office: 2 Snowhill, Queensway, Birmingham B4 6GA

© Crown copyright and database rights 2018.
OS 100049190

Scale at A3: 1:10,000

Doc Number: HS2-HS2-SE-MAP-000-000009

Date: 25/05/18