

These maps are based on our emerging design and may change as we continue to refine the design, complete environmental assessments and take into consideration further feedback

**WORK IN PROGRESS**

**HS2**

**HS2**

Phase 2b Route		Legend	
	At Grade		Event Locations
	Bored Tunnel		Community Area Boundary
	Cut And Cover		Road Edge of Carriageway
	Cutting		Public Rights Of Way - Existing
	Embankment		Public Rights Of Way - New
	Viaduct		Public Rights Of Way - Stopped Up Perm.
	Box Structure		Main Network Rail Alignment
	Depot		Rail Alignment Formation Edges
	Green Tunnel		Electricity Substations
	Retained Cut		Station (July 2017)
	Retaining Wall		Building Footprint
	Station Portal		Other Transport Facilities
	Underground Box		Shaft
			Portal
			Tunnel Excavated Extent
			Balancing Pond
			Main Construction Compounds
			New/Recent Developments
			Earthworks (Rail & Non Rail)
			Road Closures
			Proposed Access off Highway
			Satellite Construction Compound



**High Speed Two  
Phase 2b  
Engagement Event Maps  
June 2018**

**Map 66 - (LA12)**

*Published*

**HS2**  
Registered in England. Registration number 06791686.  
Registered office: 2 Snowhill, Queensway, Birmingham B4 6GA


© Crown copyright and database rights 2018.  
OS 100049190

Scale at A3: 1:10,000

**Doc Number:** HS2-HS2-SE-MAP-000-000009 **Date:** 25/05/18



These maps are based on our emerging design and may change as we continue to refine the design, complete environmental assessments and take into consideration further feedback.

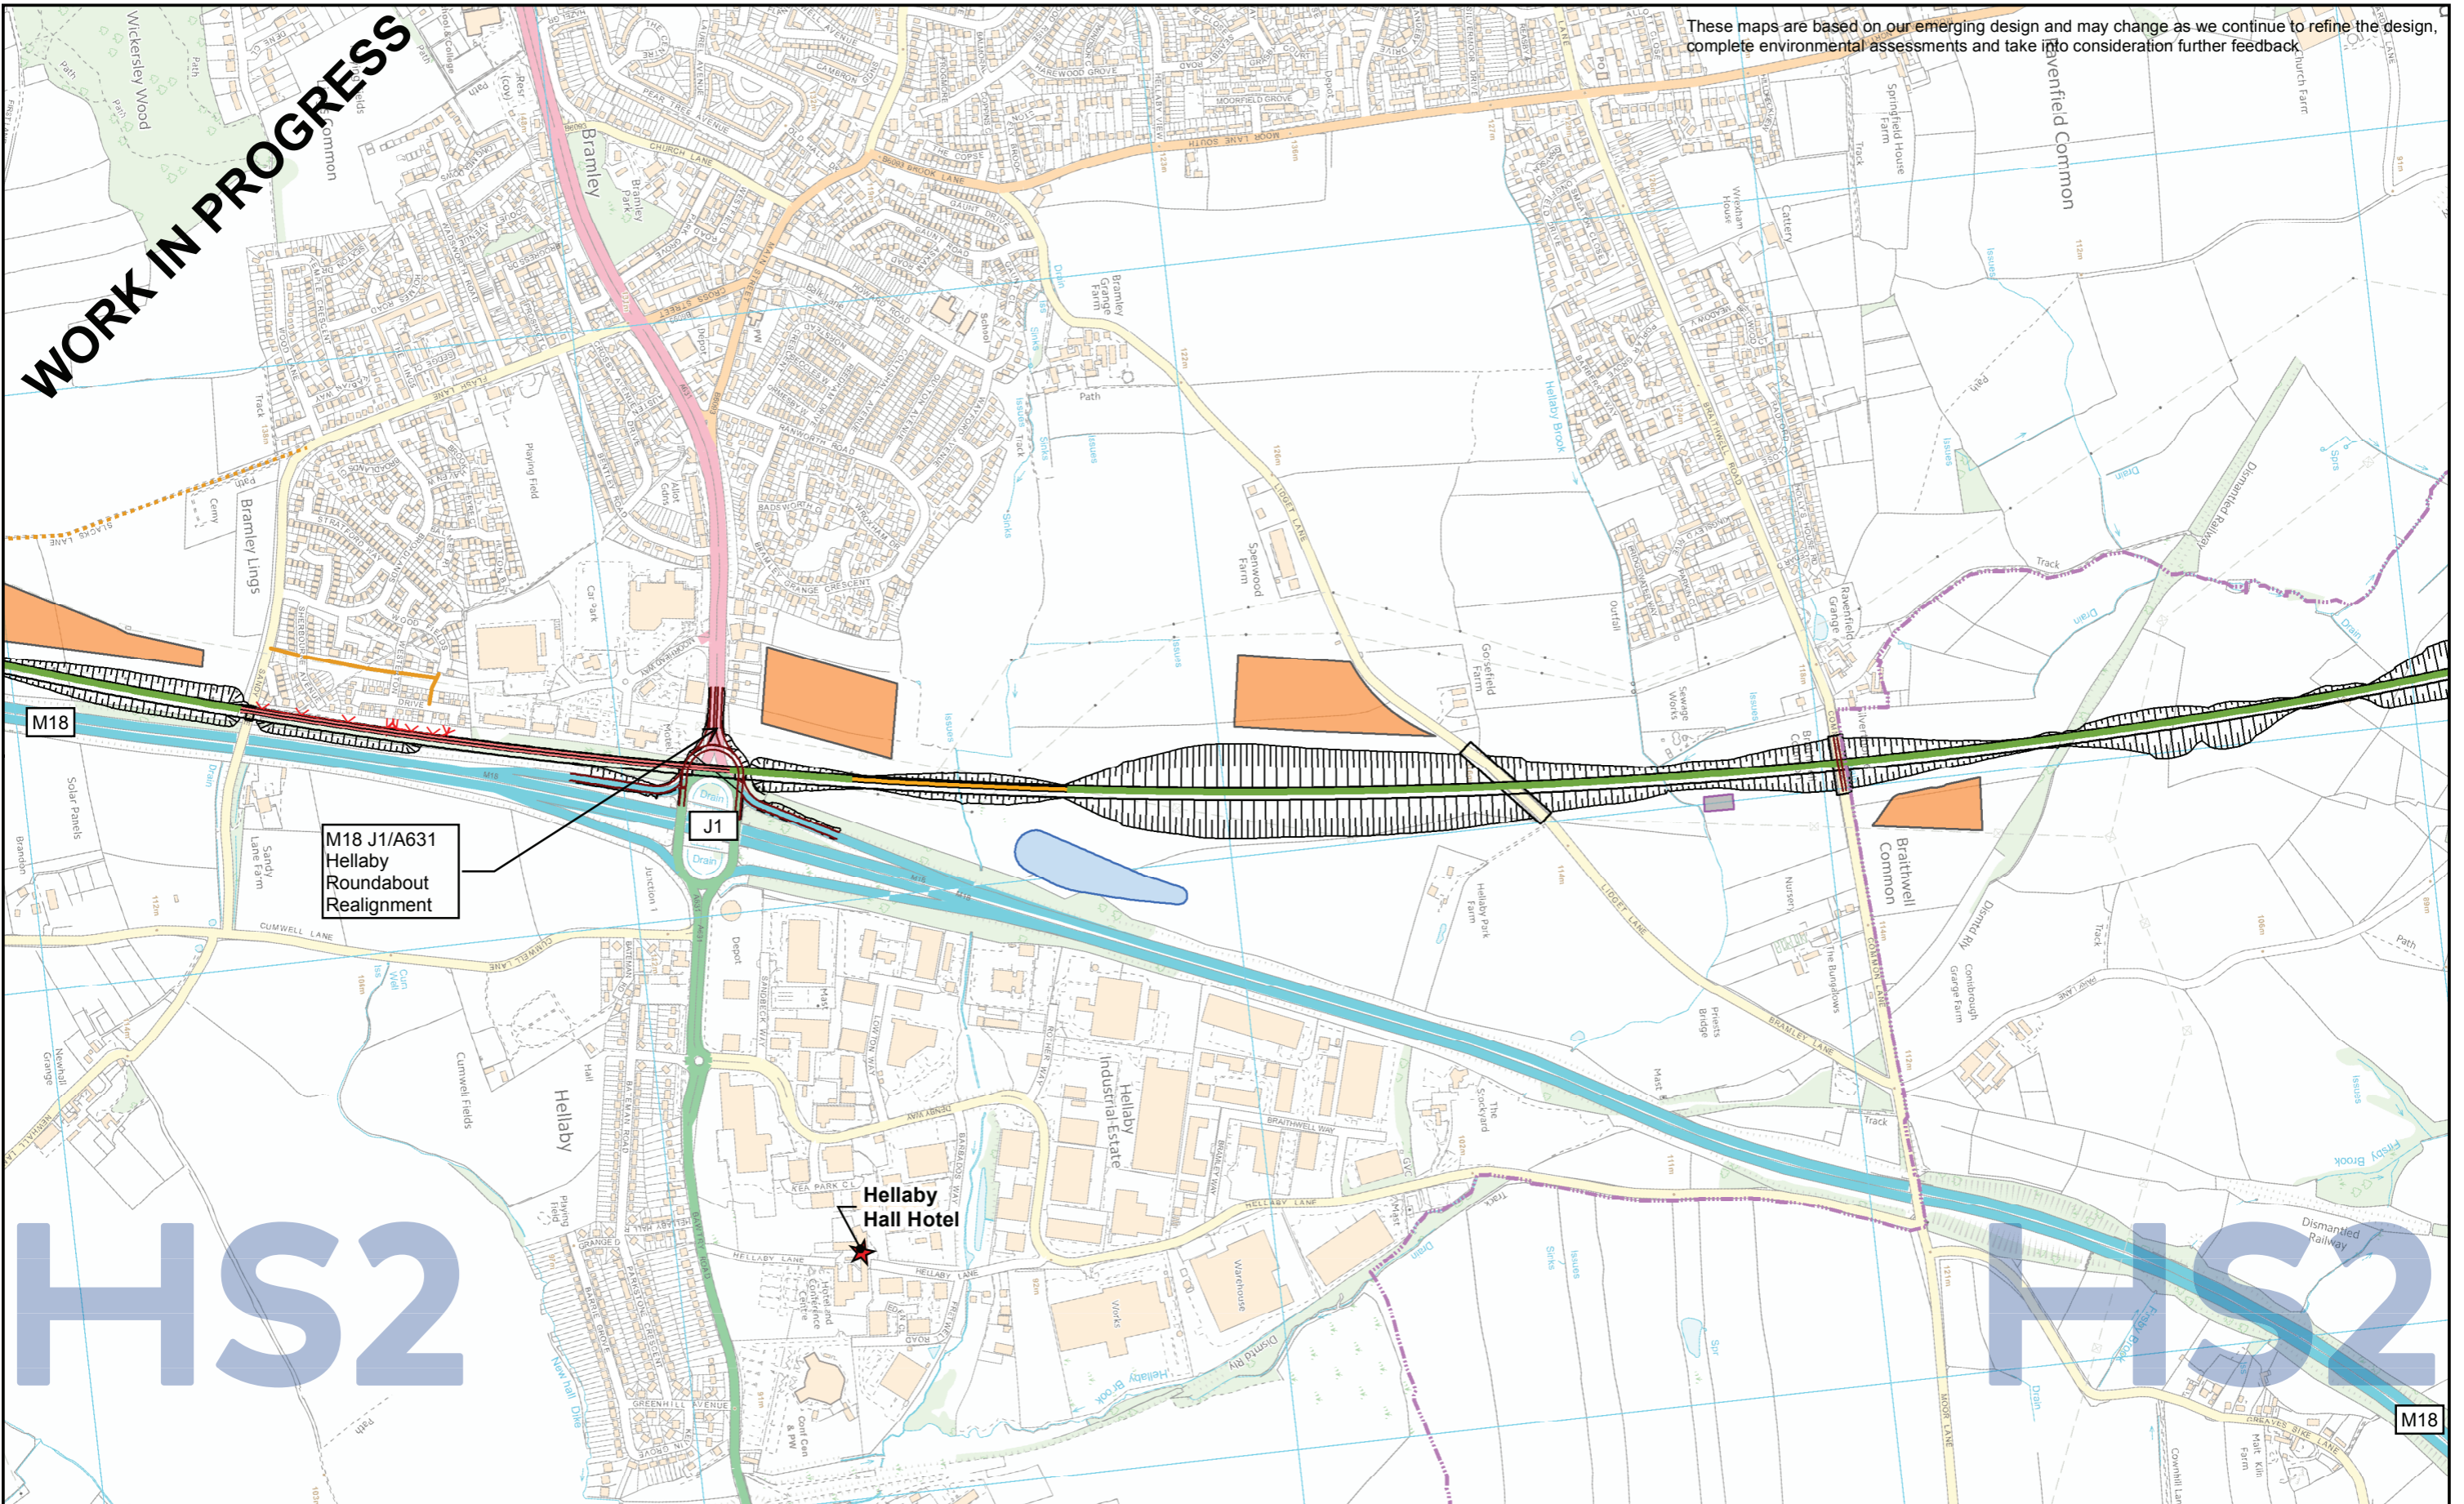

**WORK IN PROGRESS**

M18 J1/A631  
Hellaby  
Roundabout  
Realignement

Hellaby  
Hall Hotel

**HS2**

**HS2**

<p><b>Phase 2b Route</b></p> <ul style="list-style-type: none"> <li>At Grade</li> <li>Bored Tunnel</li> <li>Cut And Cover</li> <li>Cutting</li> <li>Embankment</li> <li>Viaduct</li> <li>Box Structure</li> <li>Depot</li> <li>Green Tunnel</li> <li>Retained Cut</li> <li>Retaining Wall</li> <li>Station</li> <li>Tunnel Portal</li> <li>Underground Box</li> </ul>	<p><b>Legend</b></p> <ul style="list-style-type: none"> <li>Event Locations</li> <li>Community Area Boundary</li> <li>Road Edge of Carriageway</li> <li>Public Rights Of Way - Existing</li> <li>Public Rights Of Way - New</li> <li>Public Rights Of Way - Stopped Up Perm.</li> <li>Main Network Rail Alignment</li> <li>Rail Alignment Formation Edges</li> <li>Electricity Substations</li> <li>Station (July 2017)</li> <li>Building Footprint</li> <li>Other Transport Facilities</li> <li>Shaft</li> <li>Portal</li> <li>Tunnel Excavated Extent</li> <li>Balancing Pond</li> <li>Main Construction Compounds</li> </ul>	<ul style="list-style-type: none"> <li>New/Recent Developments</li> <li>Earthworks (Rail &amp; Non Rail)</li> <li>Road Closures</li> <li>Proposed Access off Highway</li> <li>Satellite Construction Compound</li> </ul>	<p>LEEDS MANCHESTER BIRMINGHAM</p>	<p><b>High Speed Two Phase 2b Engagement Event Maps June 2018</b></p> <p><b>Map 67 - (LA12)</b></p> <p><i>Published</i></p>	<p><b>HS2</b></p> <p>Registered in England. Registration number 06791686. OS 100049190</p> <p>© Crown copyright and database rights 2018. OS 100049190</p> <p>Scale at A3: 1:10,000</p> <p><b>Doc Number: HS2-HS2-SE-MAP-000-000009</b></p> <p><b>Date: 25/05/18</b></p> <p>100 50 0 100 200 300 Meters</p>
---	---	--	--	---	---