


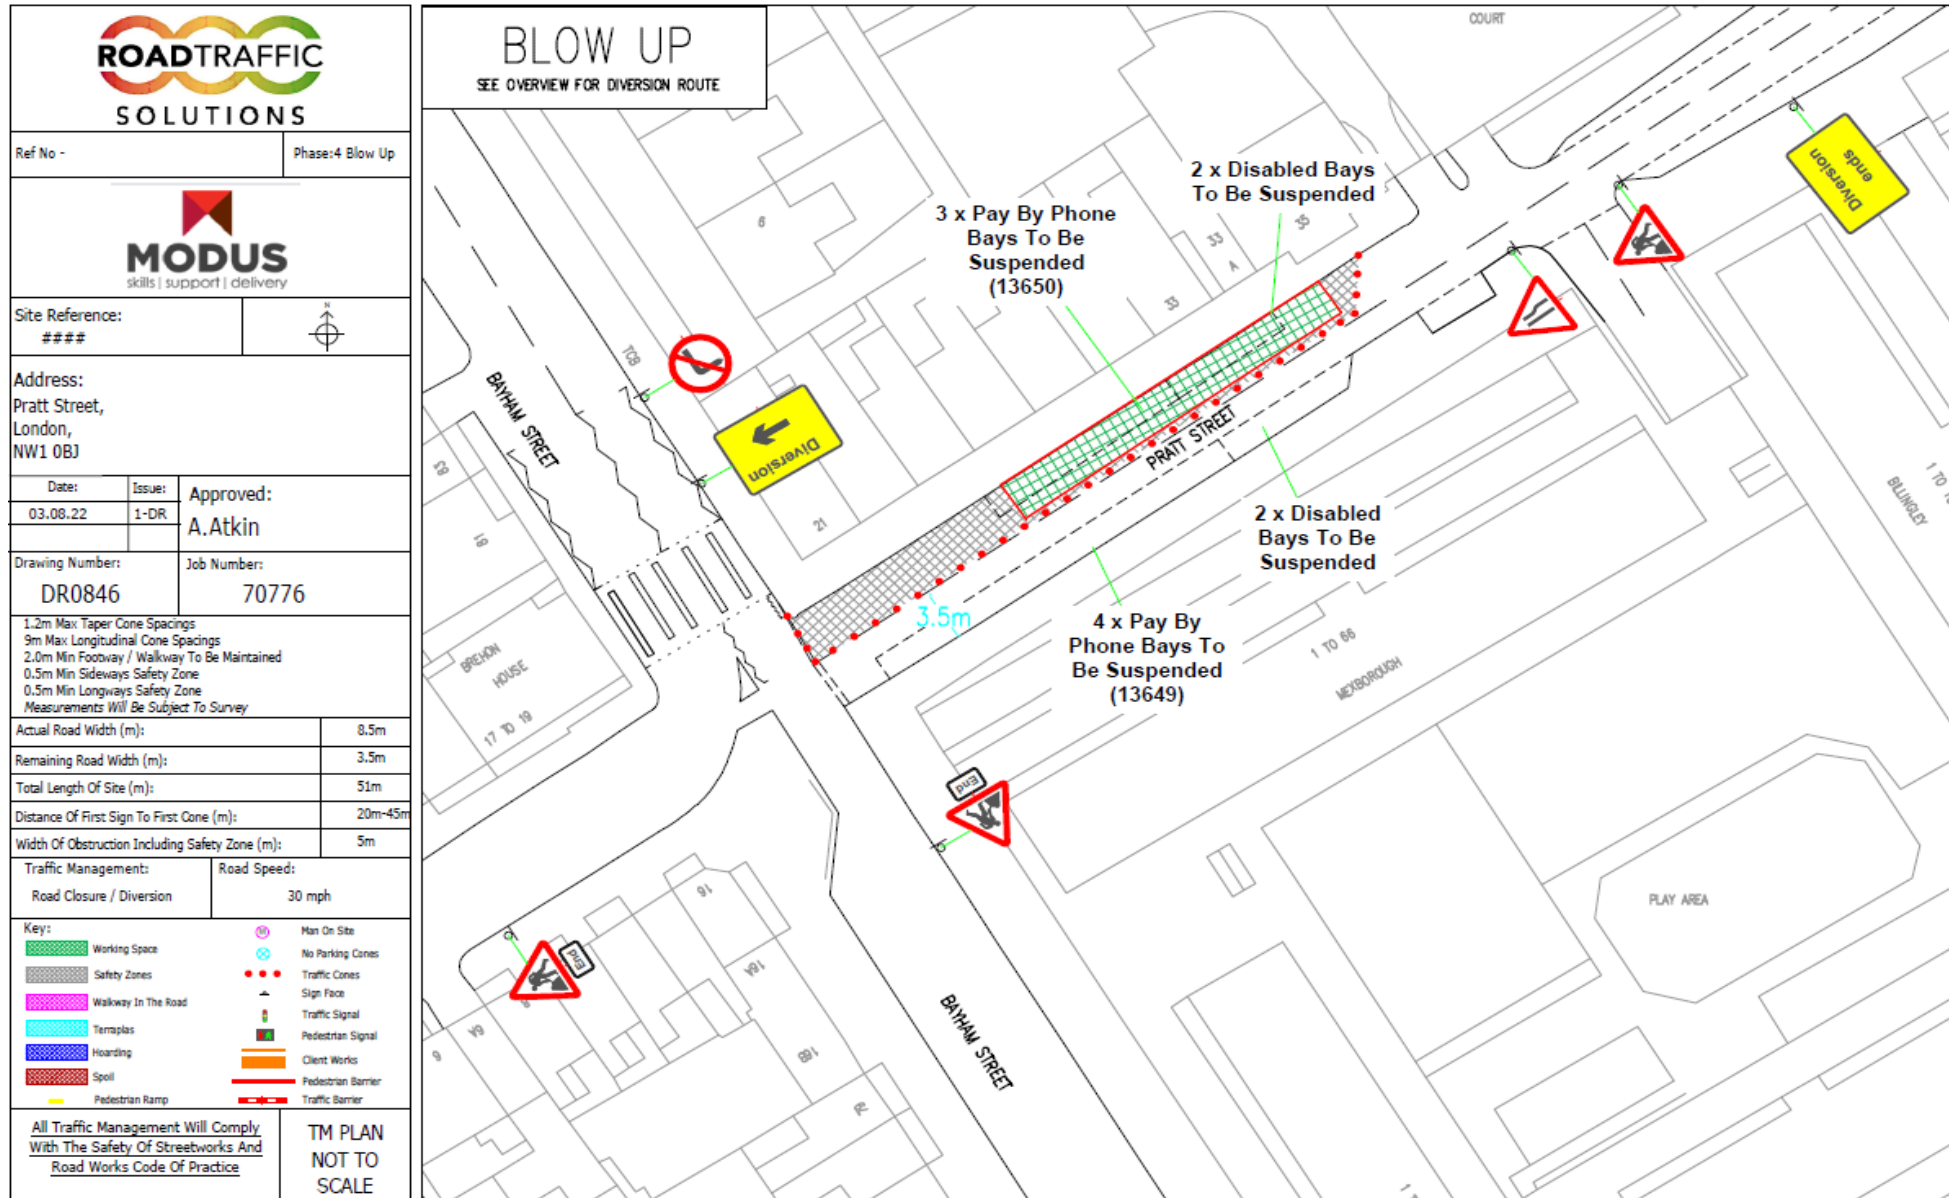










 


 
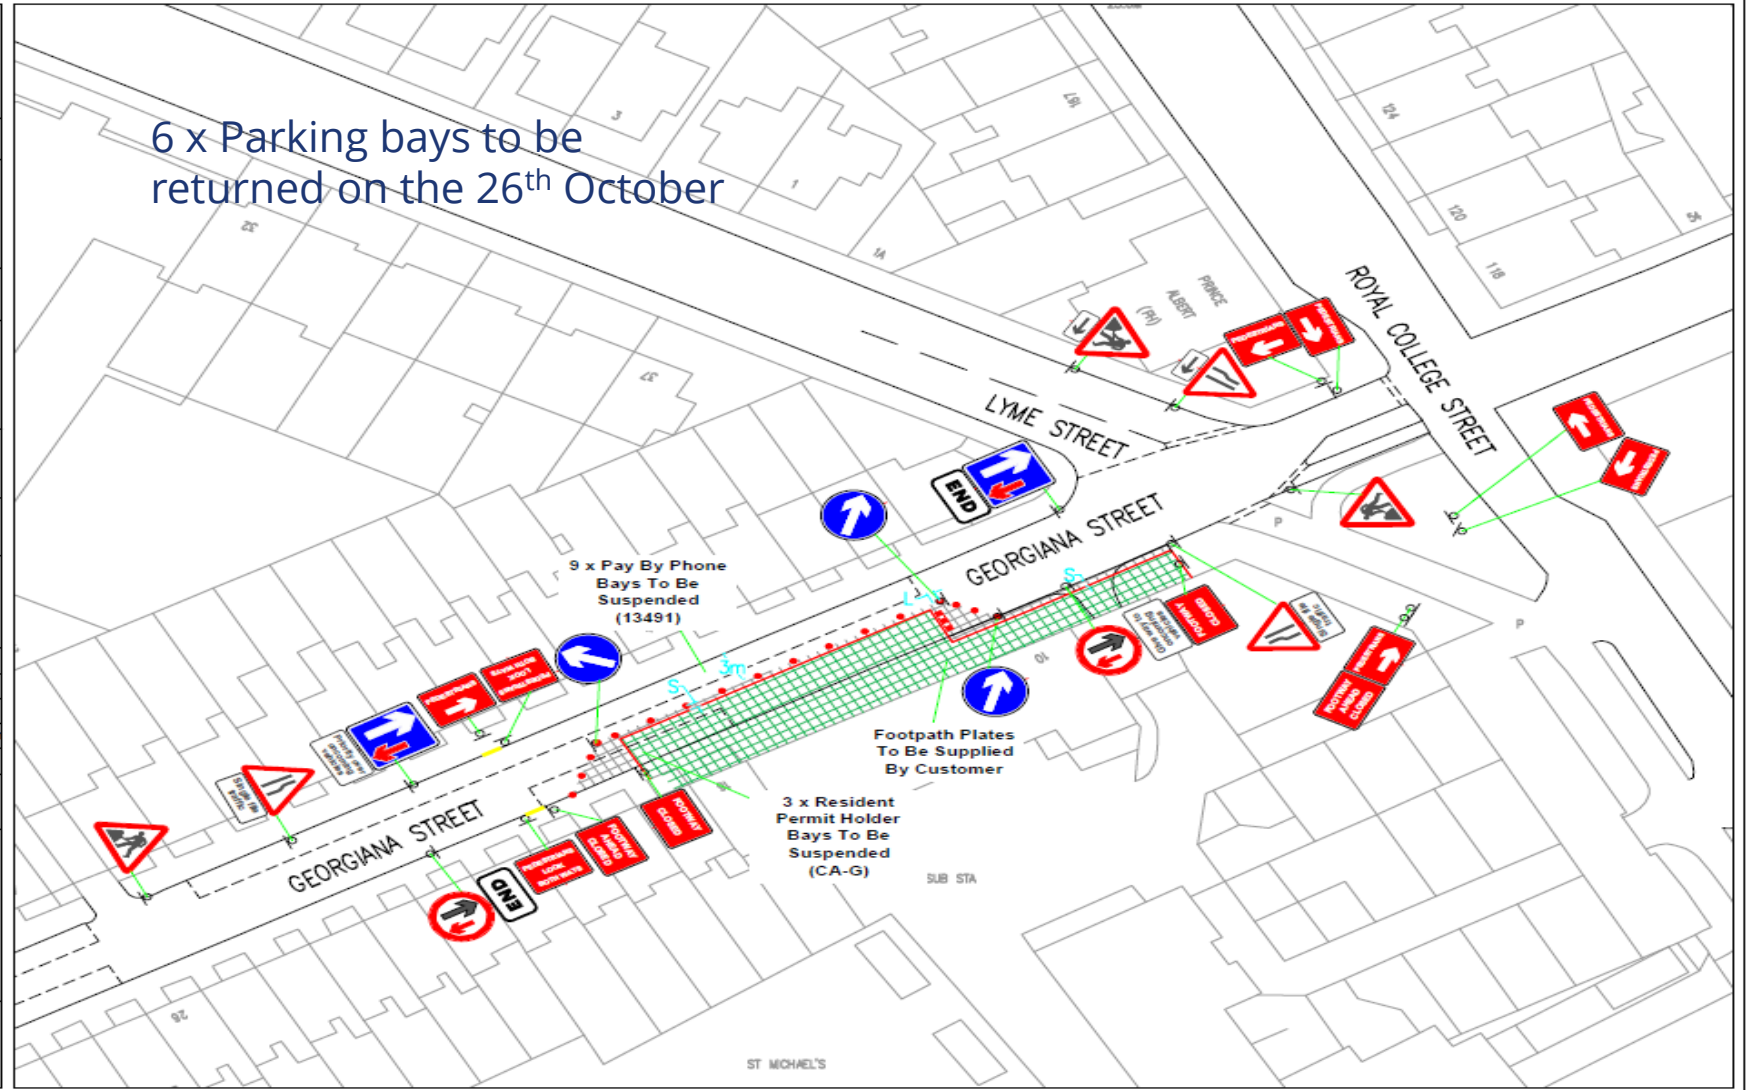



UKPN/Modus - Pratt Street - 19th October to 1st November






 

 

 
 
 
UKPN/Modus - Georgianna Street - 20th October to 2nd November


	
Ref No -	Phase:6
	
Site Reference: ####	
Address: Georgianna Street, London, NW1 0EB	
Date: 03.08.22	Issues: 1-DR Approved: A. Atkin
Drawing Number: DR0848	Job Number: 70776
1.2m Max Taper Cone Spacings 9m Max Longitudinal Cone Spacings 2.0m Min Footway / Walkway To Be Maintained 0.5m Min Sideways Safety Zone 0.5m Min Longways Safety Zone Measurements Will Be Subject To Survey	
Actual Road Width (m):	6.6m
Remaining Road Width (m):	3m
Total Length Of Site (m):	49.5m
Distance Of First Sign To First Cone (m):	20m-45m
Width Of Obstruction Including Safety Zone (m):	3.6m
Traffic Management: Priority System / Pedestrian Diversion	Road Speed: 30 mph
Key: <div style="display: flex; justify-content: space-between;"> <div> <p> Working Space</p> <p> Safety Zones</p> <p> Walkway In The Road</p> <p> Terraplas</p> <p> Hoarding</p> <p> Spoil</p> <p> Pedestrian Ramp</p> </div> <div> <p> Man On Site</p> <p> No Parking Cones</p> <p> Traffic Cones</p> <p> Sign Face</p> <p> Traffic Signal</p> <p> Pedestrian Signal</p> <p> Client Works</p> <p> Pedestrian Barrier</p> <p> Traffic Barrier</p> </div> </div>	
All Traffic Management Will Comply With The Safety Of Streetworks And Road Works Code Of Practice	
TM PLAN NOT TO SCALE	

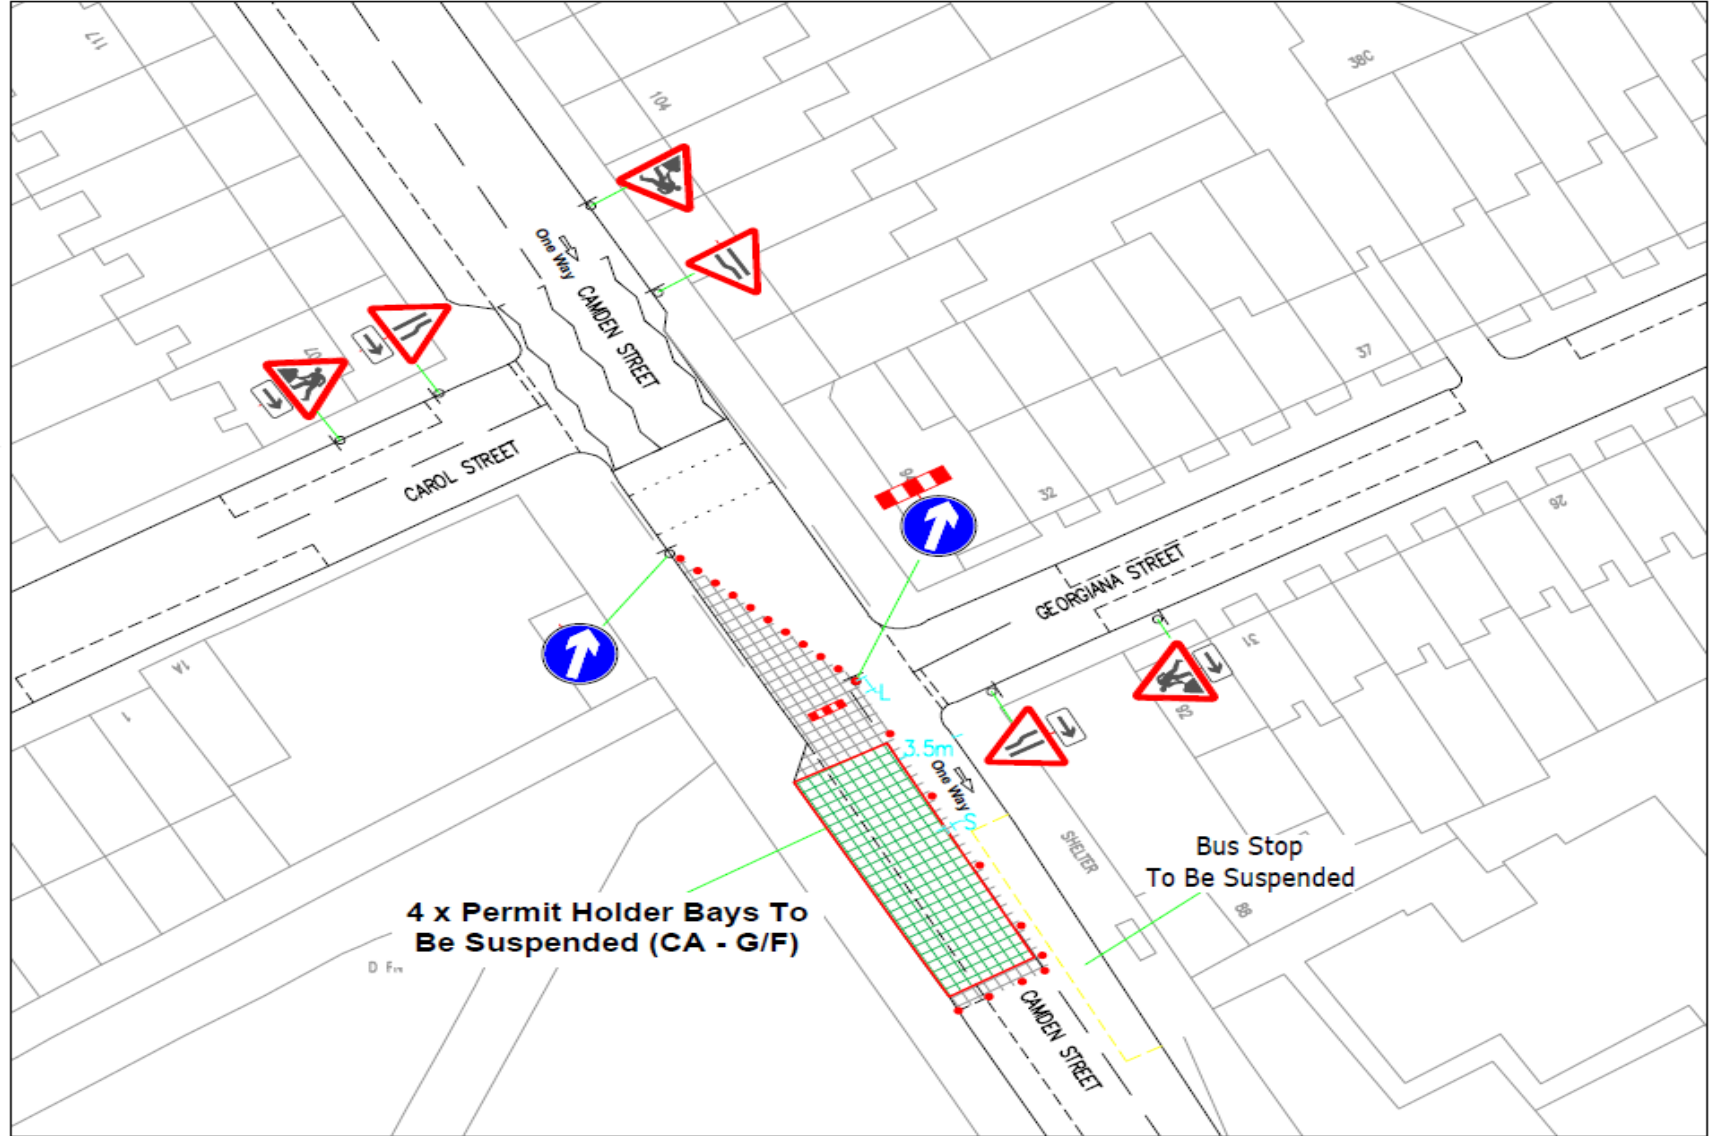



UKPN/Modus - Delancey Street - 24th October to 2nd November

		
Ref No -		Phase:3
		
Site Reference:####		
Address: Delancey Street, London, NW1 7NW		
Date: 03.08.22	Issue: 1-DR	Approved: A. Atkin
Drawing Number: DR0845		Job Number: 70776
1.2m Max Taper Cone Spacings 9m Max Longitudinal Cone Spacings 2.0m Min Footway / Walkway To Be Maintained 0.5m Min Sideways Safety Zone 0.5m Min Longways Safety Zone Measurements Will Be Subject To Survey		
Actual Road Width (m):	10.4m	
Remaining Road Width (m):	3.5m	
Total Length Of Site (m):	59m	
Distance Of First Sign To First Cone (m):	20m-45m	
Width Of Obstruction Including Safety Zone (m):	6.9m	
Traffic Management: Lane Closure		Road Speed: 30 mph
Key:		
 Working Space	 Man On Site	 No Parking Zones
 Safety Zones	 Traffic Cones	 Sign Face
 Walkway In The Road	 Traffic Signal	 Pedestrian Signal
 Tarmac	 Client Works	 Pedestrian Barrier
 Hoarding	 Pedestrian Ramp	 Traffic Barrier
 Spoil		
 Pedestrian Ramp		
All Traffic Management Will Comply With The Safety Of Streetworks And Road Works Code Of Practice		TM PLAN NOT TO SCALE

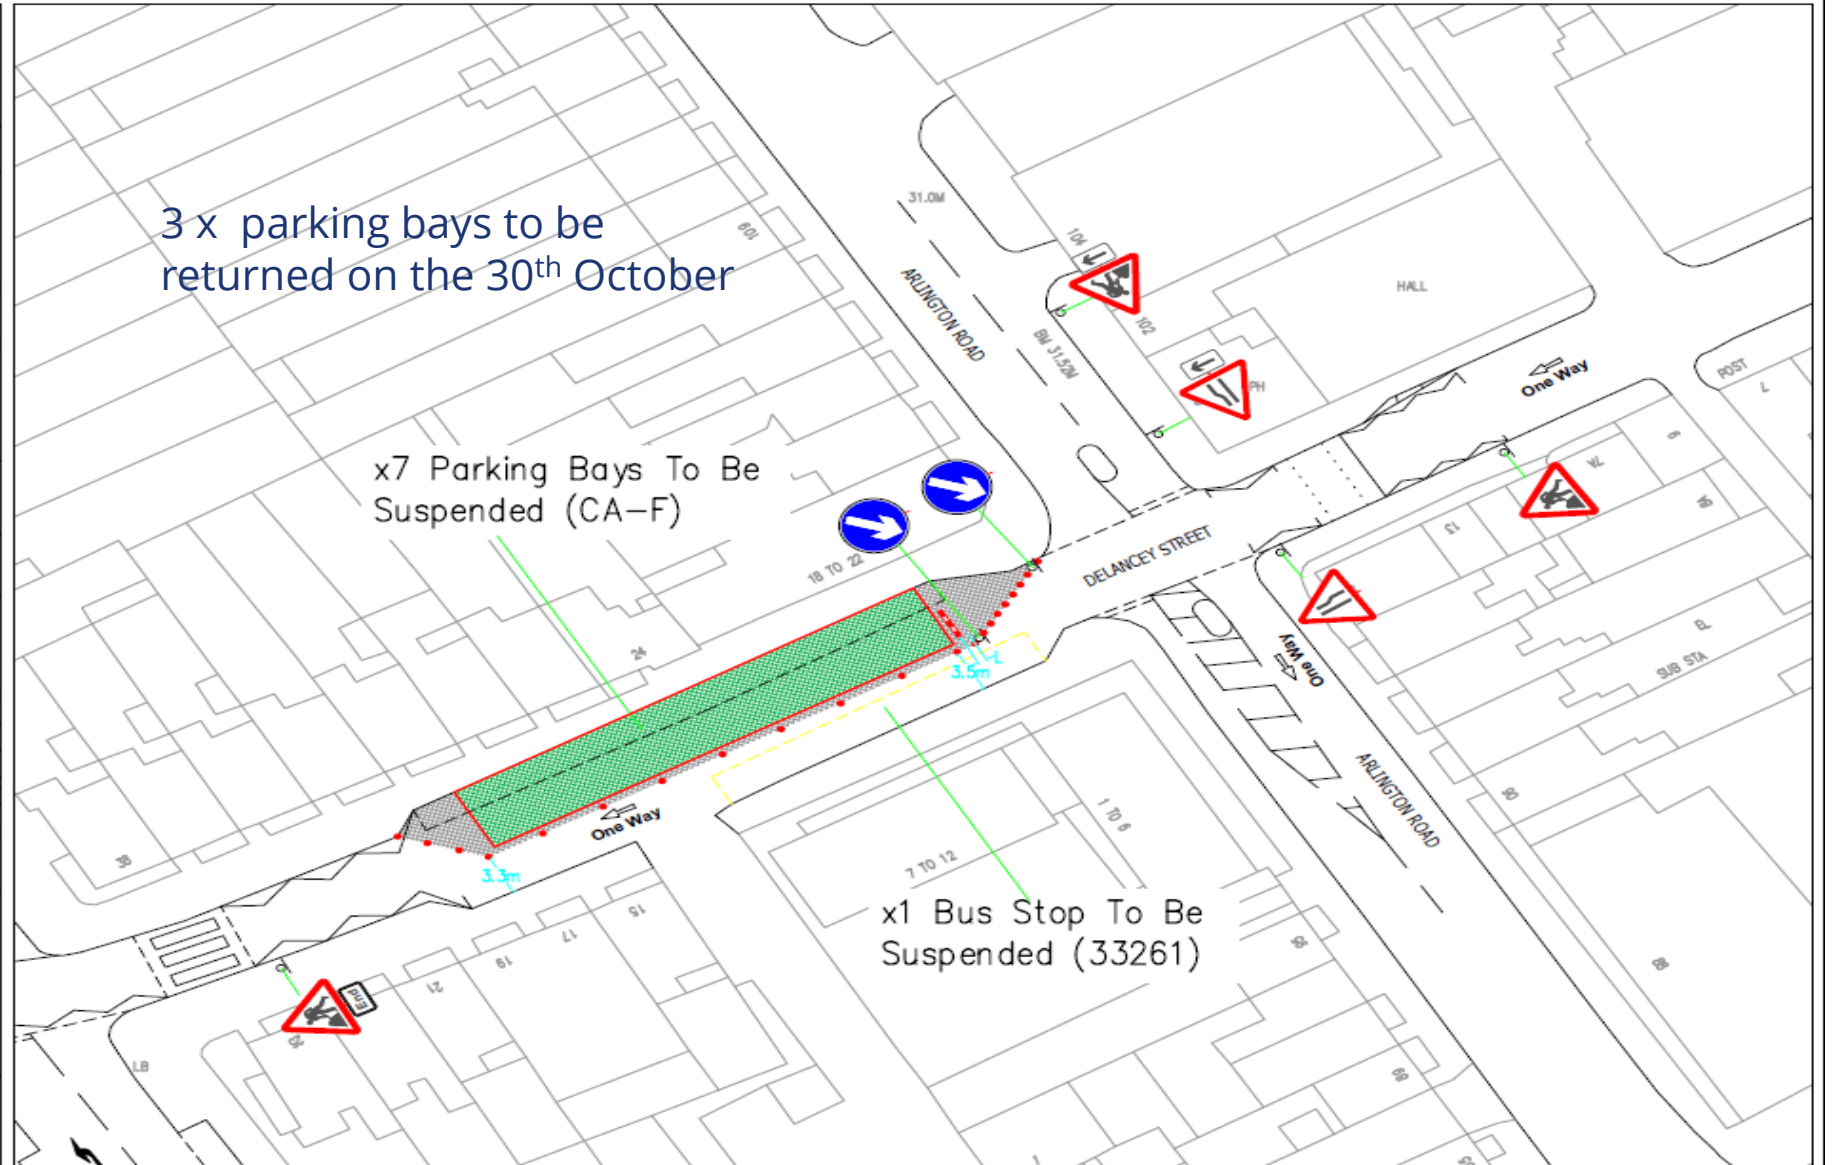

WORKS

DELANCEY STREET

MORINGTON TERRACE

EDINBURGH CASTLE (PH)

ALBERT STREET

One Way

3.5m

1.1m

x1 Bus Stop To Be Suspended (33531)

UKPN/Modus - Park Village East - 25th October to 3rd November

